

CONTROLLING CONTRACTOR PLEASE V.I.F. TOP OF EXISTING BASE PLATES


SHOP DRAWING REVIEW	
EKA ASSOCIATES, INC. 142 CRESCENT STREET BROCKTON, MA 02302	
REVIEWED	RESUBMIT SIGN REQUIRED
REVIEWED WITH COMMENTS DO NOT RE-SUBMIT	MISCELLANEOUS SEE SUBMIT
DATE 1/18/10	SIGNED [Signature]

Revised by [Signature] See Concept only! 1-18-10

FOR APPROVAL ONLY
 responsibility for errors or omissions in the Materials Cannot Be Released For Fabrication Until This Drawing Is Approved and Returned To Metro West Steel

**ORIGINAL
IN RED**

- NOTES: *ALIGN W/ EXISTING METR. TOP STEEL*
- TOP STEEL @ 112'-3"
 - INDICATES MOMENT CONNECTION
 - ALL BEAMS A992-50
 - COLUMNS A992 (HSS A500B) (Pipe A53)
 - BOLTS 3/4 Dia. A325 (UND)
 - 7/8 Dia. A325 Bolts.
 -

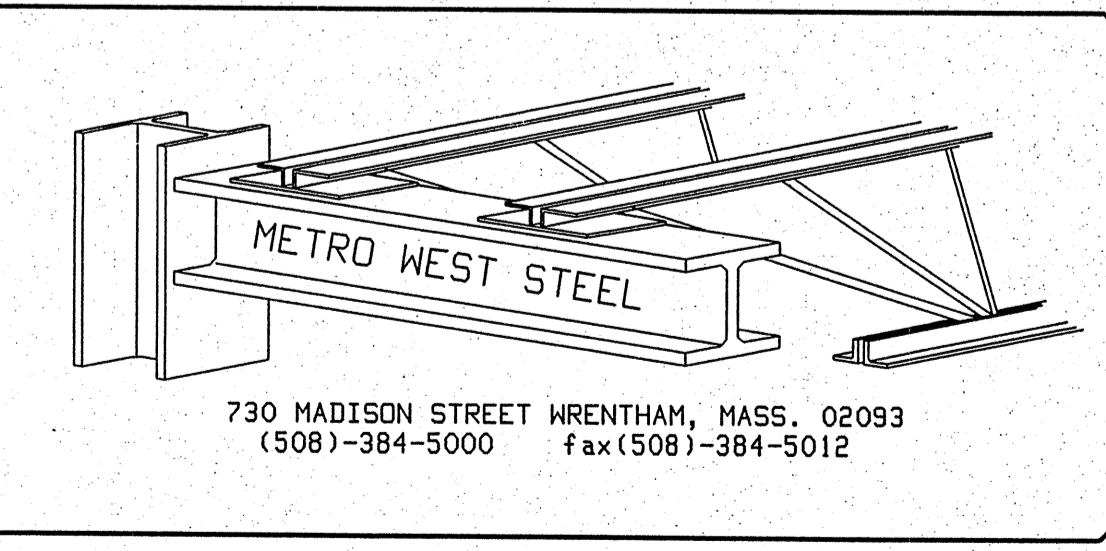

REVISIONS				PROJECT: W. B. MASON PORTLAND MAINE			
NO.	DESCRIPTION	DATE	BY	TITLE:	FRAMING PLANS	DATE:	JOB NO.
				DRAWN BY:	DLS	12-18-2009	
				CHECKED BY:		SCALE: 3/16=1'-0"	DRWG. NO. E2