


**DOOR TYPES**

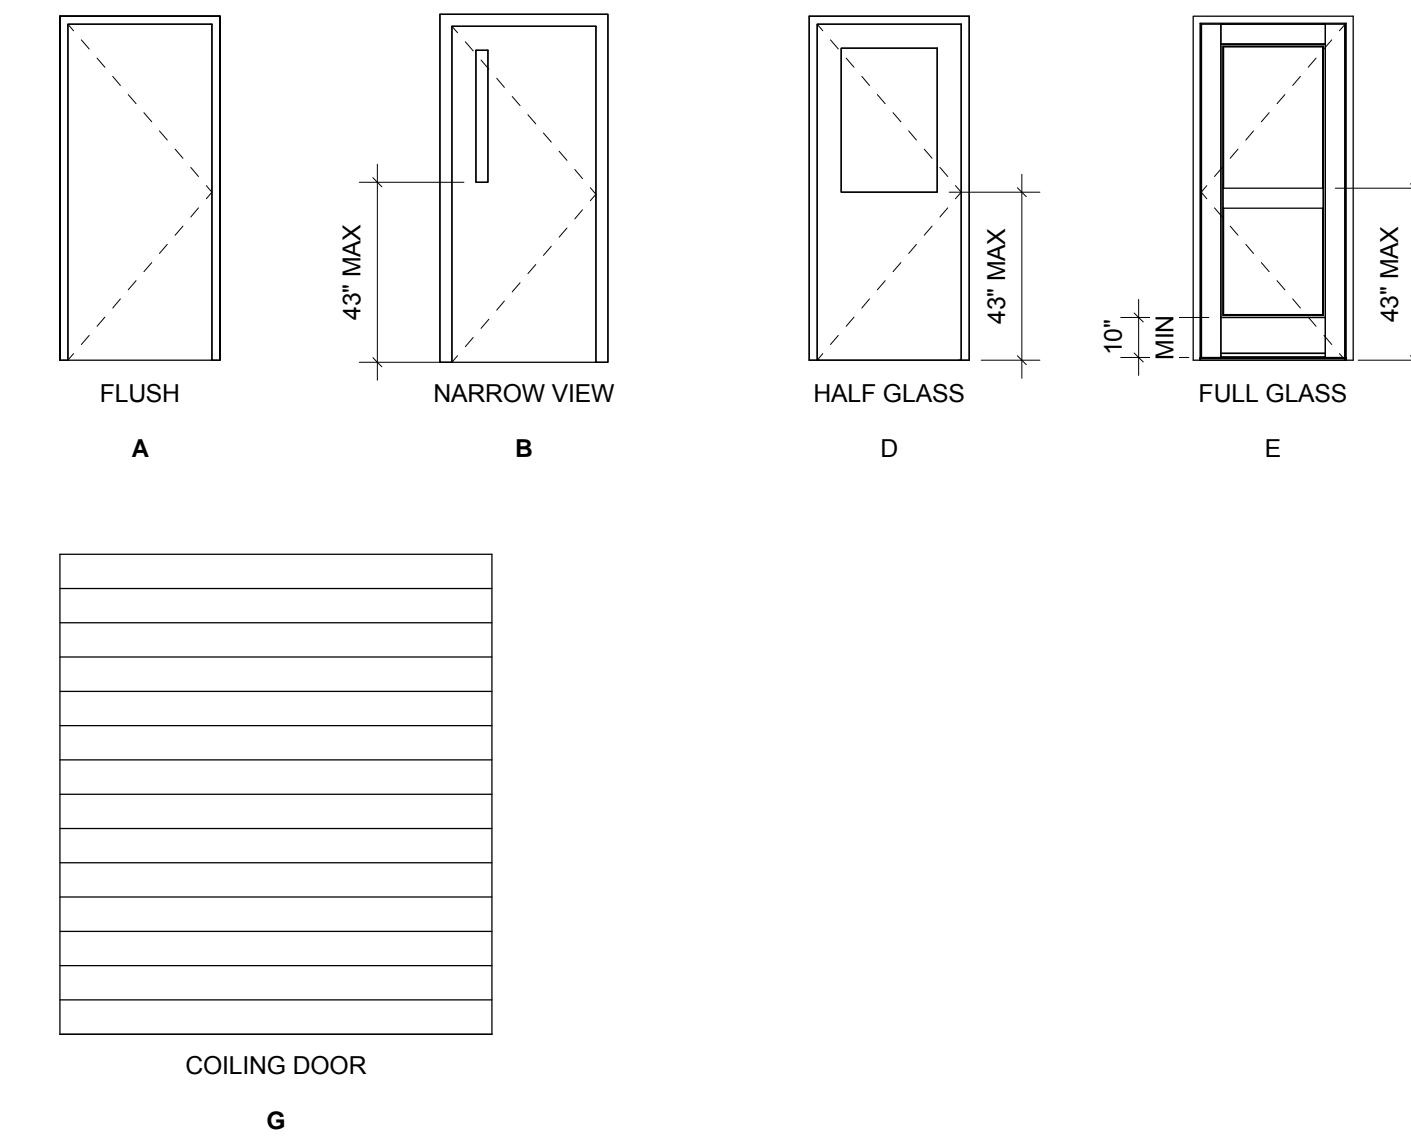


**DOOR HARDWARE SCHEDULE - SCHLAGE U.N.O.**

<p><b>SET 01</b></p> <ul style="list-style-type: none"> <li>- 3 MORTISE HINGES</li> <li>- LEVER LOCKSET (CLASSROOM FUNCTION)</li> <li>- FLOOR OR WALL STOP</li> <li>- 3 SILENCERS</li> <li>- 1 CLOSER</li> </ul>	<p><b>SET 04</b></p> <ul style="list-style-type: none"> <li>- 3 MORTISE HINGES</li> <li>- PUSH / PULL PLATES (OVERSIZED)</li> <li>- CLOSER</li> <li>- 3 SILENCERS</li> </ul>	<p><b>SET 07</b></p> <ul style="list-style-type: none"> <li>- 3 MORTISE HINGES</li> <li>- LEVER LOCKSET (PRIVACY FUNCTION)</li> <li>+ 3 SILENCERS</li> <li>- 1 WALL STOP</li> <li>- CLOSER</li> </ul>
<p><b>SET 02 - ALUM. STOREFRONT</b></p> <ul style="list-style-type: none"> <li>- BY DOOR MANUF.</li> <li>- TOP &amp; BOTTOM OFFSET PIVOTS</li> <li>- CONCEALED OVHD/SINGLE ACTING CLOSER</li> <li>- EXTERIOR PULL - INTERIOR BAR</li> <li>- SILENCERS</li> <li>- WEATHERSTRIPPING</li> <li>- SWEEP</li> </ul>	<p><b>SET 05</b></p> <ul style="list-style-type: none"> <li>- 3 MORTISE HINGES</li> <li>- LEVER LOCKSET (STORE FUNCTION)</li> <li>- 1 CLOSER</li> <li>- PANIC DEVICE</li> <li>- 3 SILENCERS</li> </ul>	<p><b>SET 08 (OVERHEAD DOORS)</b></p> <ul style="list-style-type: none"> <li>- BY DOOR MANUFACTURER</li> <li>- CHAIN PULL</li> <li>- PROVIDE LOCK (MANUAL SLIDE LATCH, SPRING ACTIVATED)</li> <li>- WEATHER STRIPPING</li> </ul>
<p><b>SET 03 - ALUM. STOREFRONT</b></p> <ul style="list-style-type: none"> <li>- BY DOOR MANUF.</li> <li>- TOP &amp; BOTTOM OFFSET PIVOTS</li> <li>- CONCEALED OVHD/SINGLE ACTING CLOSER</li> <li>- EXTERIOR PULL</li> <li>- PANIC</li> <li>- RAIN HOOD</li> <li>- SILENCERS</li> <li>- WEATHERSTRIPPING</li> <li>- SWEEP</li> </ul>	<p><b>SET 06</b></p> <ul style="list-style-type: none"> <li>- 3 MORTISE HINGES</li> <li>- PANIC DEVICE (WITH RETURN TO BUILDING)</li> <li>- 1 CLOSER</li> <li>- 3 SILENCERS</li> <li>- WEATHERSTRIPPING</li> <li>- SWEEP</li> </ul>	<p><b>SET 09</b></p> <ul style="list-style-type: none"> <li>- 3 MORTISE HINGES</li> <li>- LEVER LOCKSET (OFFICE FUNCTION)</li> <li>- 3 SILENCERS</li> <li>- 1 WALL OR FLOOR STOP</li> </ul>

<p><b>LEGEND</b></p> <p>WD - WOOD HM - HOLLOW METAL IHM - INSULATED HOLLOW METAL AL - PRE-FIN. ALUMINUM PL - PLASTIC LAMINATE PT - PAINTED FINISHED</p>	<p>PF - PRE-FINISHED ST - STAINED FINISH "NATURAL" STL - STEEL GA - GALVANIZED STEEL EX - EXISTING TO REMAIN</p>
<p><b>NOTES</b></p> <ol style="list-style-type: none"> <li>1. PROVIDE ADA COMPLIANT SIGN ON DOOR</li> <li>2. PROVIDE AUTOMATIC THRESHOLD - PEMKO 412-PKL OR APPROVED EQUAL</li> <li>3. SERIES 2500 BY JANUS. DBCI. INC. - DOUGLASVILLE, GEORGIA ACCEPTED AS SUBSTITUTION</li> <li>4. PROVIDE WITH MANUAL CHAIN OPENER</li> </ol>	

Door Number	Type	Width	Height	Thickness	Material	Finish	KICKPLATE	Fire Rating	Glazing	Hard ware	Frame Type	Material	Finish	Comments
01-10	G	8' - 6"	10' - 0"			PF				08				NOTE 3&4
31-40	G	8' - 6"	10' - 0"			PF				08				NOTE 3&4
102	B	3' - 0"	7' - 0"	1 3/4"	WD	ST	Y		G2T	09	HM	PT		
103	A	3' - 0"	7' - 0"	1 3/4"	WD	ST	Y			05	HM	PT		
104	B	3' - 0"	7' - 0"	1 3/4"	WD	ST	Y		G2T	01	HM	PT		
105	47	3' - 0"	7' - 0"	1 3/4"	IHM	PT	Y		G1T	06	HM	PT		NOTE 2
105A	E	3' - 0"	7' - 0"	1 3/4"	ALUM	BRON	Y		G2T	02	ALUM	BRON		
106	D	3' - 0"	7' - 0"	1 3/4"	WD	ST	Y		G2T	09	HM	PT		
107	D	3' - 0"	7' - 0"	1 3/4"	WD	ST	Y		G2T	01	HM	PT		
107A	47	3' - 0"	7' - 0"	1 3/4"	IHM	PT	Y		G1T	06	HM	PT		NOTE 2
107B	D	3' - 0"	7' - 0"	1 3/4"	IHM	PT	Y		G1T	06	HM	PT		ADD THRESHOLD
108	A	3' - 0"	7' - 0"	1 3/4"	WD	ST	Y			04	HM	PT		NOTE 1
109	A	3' - 0"	7' - 0"	1 3/4"	WD	ST	Y			07	HM	PT		NOTE 1
110	E	3' - 0"	7' - 0"	1 3/4"	ALUM	BRON	Y		G1T	03	ALUM	BRON		

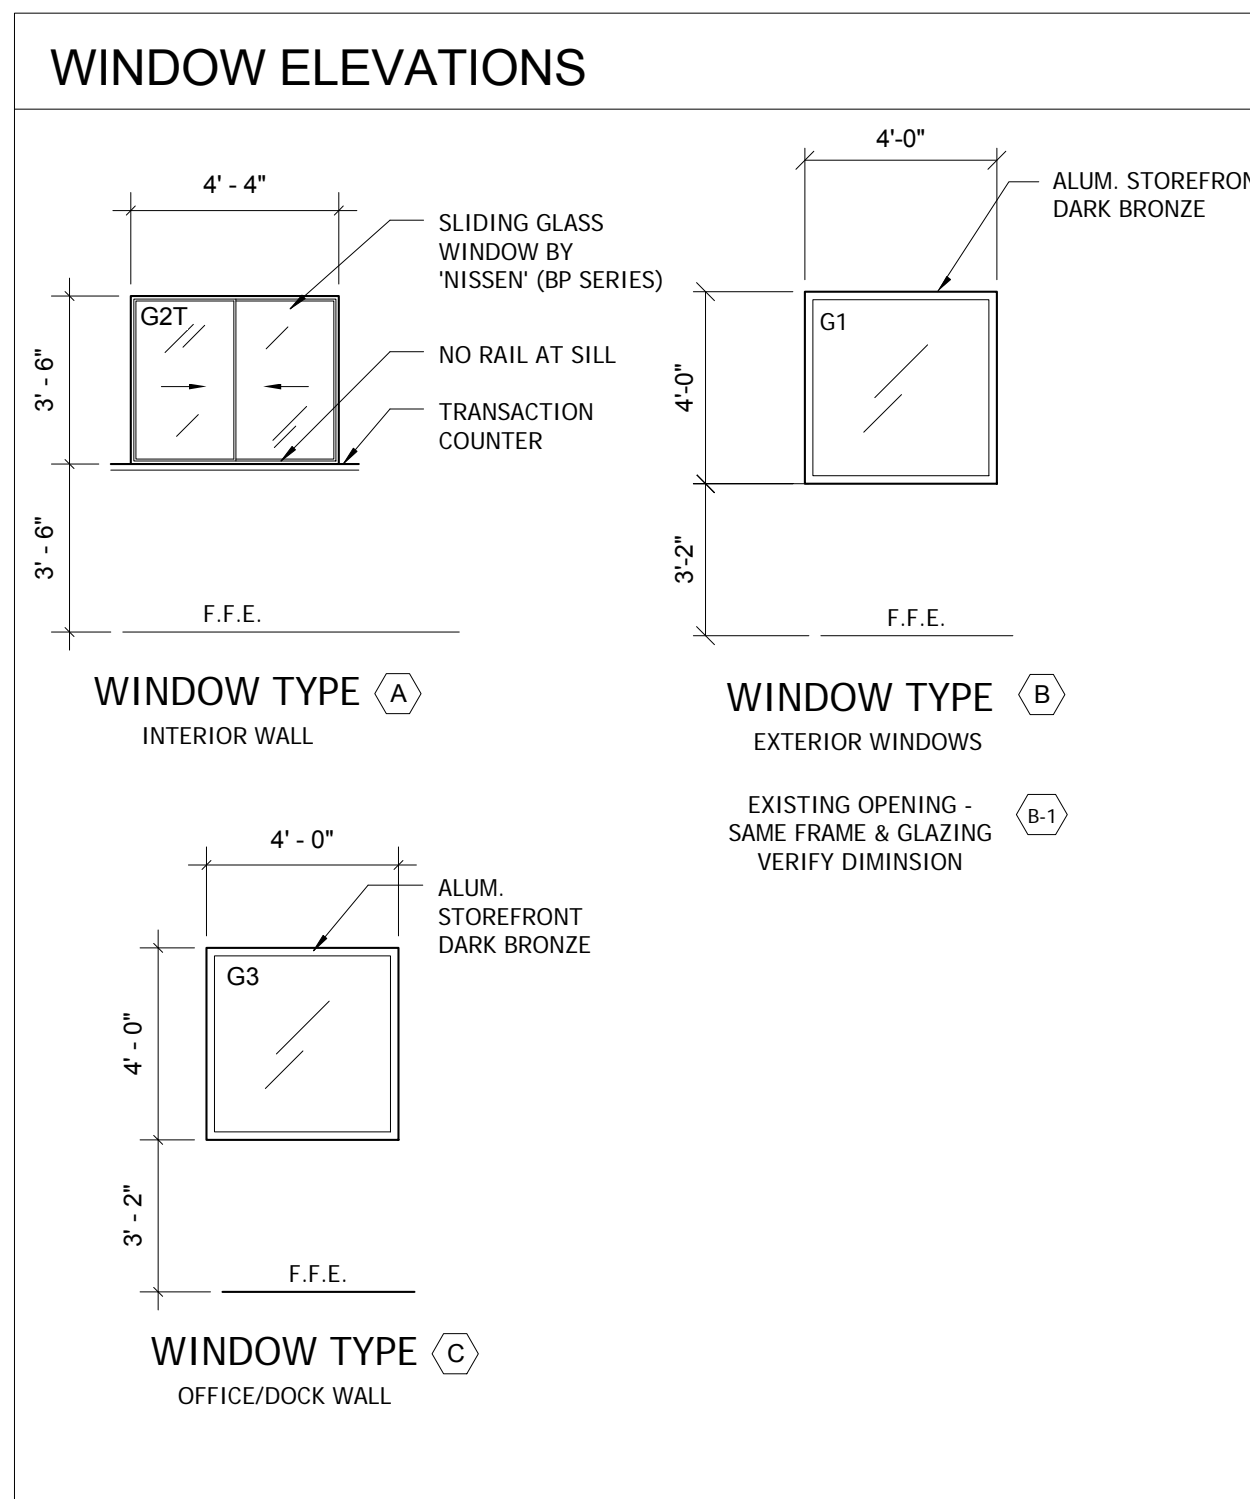

**GLAZING TYPES**

- G1 - PPG 1" SOLARBRONZE + SOLARBAN 60 (3) CLEAR OR EQUAL (SHGC = 0.31) (U-FACTOR = .35)
- G1T - SAME AS G1 + TEMPERED
- G2 - 1/4" CLEAR
- G2T - SAME AS G2 + TEMPERED
- G3 - PPG 1" SOLARBAN 60 (2) CLEAR + CLEAR OR EQUAL (SHGC = 0.38)
- G3T - SAME AS G3 + TEMPERED
- P1 - 1" MAPES-R INFILL PANEL, BRONZE ANODIZED FINISH, CEMENT BOARD SUBSTRATE, 2# DENSITY POLYSTYRENE CORE

**WINDOW NOTES**

1. FIELD VERIFY ALL WINDOW AND STOREFRONT DIMENSIONS IN FIELD PRIOR TO FABRICATION
2. REFER TO FINISH COLOR NOTES FOR WINDOW SILL REQUIREMENTS
3. ALL ALUMINUM FRAMES TO BE THERMALLY BROKEN

