


- Built-in desks with file cabinets
- Built-in plan table
- Fluorescent ceiling lights
- Horizontal slider windows
- Central HVAC or thru-wall A/C
- Aluminum or wood exterior siding
- Optional restroom

[Print a product detail sheet](#)
[Email a product detail sheet](#)

Select Nearest WS Branch:

Or Toll Free: 800-782-1500



- 
- 
- 
- 

[View Floorplan](#)

Photos and diagrams are representational, actual products may vary.


Many additional Williams Scotsman products, accessories, services and parts are available at the branch offices, and not included on this search. Products are shown with all available features.

M05010 & M05012


MOBILE OFFICE EAST COAST MODELS

(TRAILER #1)

M05010

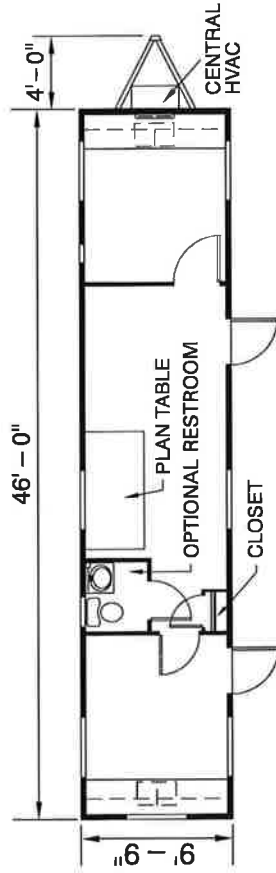

M05012

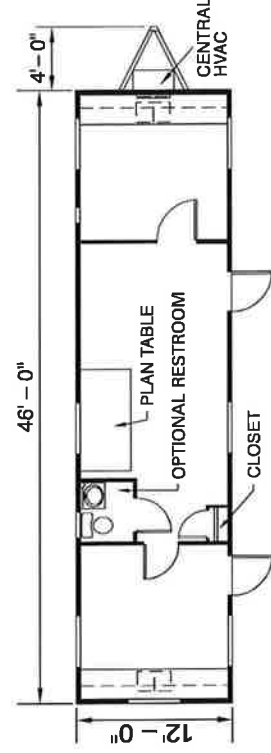

Additional floor plans available. Floor plans and specifications may vary from those shown, and are subject to in-stock availability.

SPECIFICATIONS

Size(s)

- 50' Long (including hitch)
- 46' Box size
- 10' or 12' Wide
- 8' Ceiling height

Interior Finish

- Paneled walls
- Vinyl tile floors
- Gypsum ceiling
- Private office(s)

Furniture

- Two built-in desks with file cabinets
- One built-in plan table
- Overhead shelf

Electric

- Fluorescent ceiling lights
- Breaker panel

Windows/Doors

- Horizontal slider windows
- Two vision panel doors with standard locks

Heating and Cooling

- Central HVAC or thru-wall AC

Exterior Finish/Frame

- Aluminum siding
- I-Beam frame
- Standard drip rail gutters

THE USE OF THIS DRAWING FOR ANY MEANS OTHER THAN THAT INTENDED IS STRICTLY PROHIBITED WITHOUT PRIOR WRITTEN CONSENT OF AN AUTHORIZED WILLIAMS SCOTSMAN REPRESENTATIVE.