


Calculation Summary							
Label	CalcType	Units	Avg	Max	Min	Avg/Min	Max/Min
Employee Parking	Illuminance	Fc	1.18	2.5	0.3	3.93	8.33
Overall Area	Illuminance	Fc	0.35	6.5	0.0	N.A.	N.A.
Property Line	Illuminance	Fc	0.08	0.4	0.0	N.A.	N.A.
Terminal Lot	Illuminance	Fc	1.25	6.5	0.1	12.50	65.00

**SITE PHOTOMETRICS PLAN**  
SCALE: 1"=20'



Contractor:  
**DF Chase, Inc.**  
3001 Armory Drive  
Suite 225  
Nashville, TN 37204

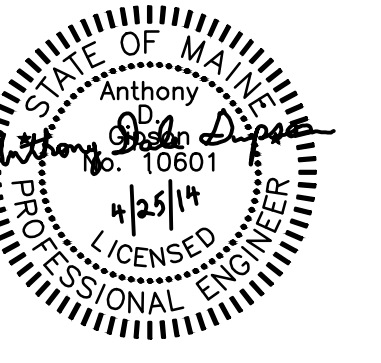

OFFICE RENOVATION & DOCK ADDITION:  
**OLD DOMINION FREIGHT LINE**  
**ODFL PORTLAND, ME**  
185 RAND ROAD  
PORTLAND, ME 04102

CONSTRUCTION PERMIT  
4/25/2014

Project No. 13061.00  
The Architect hereby reserves its common law copyright and other property rights in these plans, ideas and designs which are not to be reproduced, changed or copied in any form or manner whatsoever, nor are they to be assigned to any third party without first obtaining the express written permission from the Architect. The drawing is not final or to be used for construction until signed by the Architect.

Sheet Name:  
SITE PHOTOMETRICS

Sheet Number:

**ES1.1A**