


Calculation Summary							
Label	CalcType	Units	Avg	Max	Min	Avg/Min	Max/Min
Employee Parking	Illuminance	Fc	1.38	2.9	0.4	3.45	7.25
Overall Area	Illuminance	Fc	0.70	8.9	0.0	N.A.	N.A.
Property Line	Illuminance	Fc	0.10	0.5	0.0	N.A.	N.A.
Terminal Lot	Illuminance	Fc	2.83	8.9	0.5	5.66	17.80

NEW PHOTOMETRICS CALCULATIONS BASED ON NEW SITE LIGHTING LAYOUT.

SITE PHOTOMETRICS PLAN
SCALE: 1"=20'

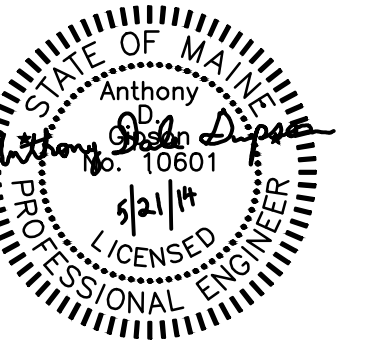

Contractor:
DF Chase, Inc.
3001 Armory Drive
Suite 225
Nashville, TN 37204



OFFICE RENOVATION & DOCK ADDITION:
OLD DOMINION FREIGHT LINE
ODFL PORTLAND, ME
185 RAND ROAD
PORTLAND, ME 04102

CONSTRUCTION 4/25/2014
DRAWINGS FOR PERMIT
SITE LIGHTING CHG 5/21/14

Project No. 13061.00
The Architect hereby reserves its common law copyright and other property rights in these plans, items and designs which are not to be reproduced, changed or copied in any form or manner whatsoever, nor are they to be assigned to any third party without first obtaining the express written permission from the Architect. The drawing is not final or to be used for construction until signed by the Architect.

Sheet Name:
SITE PHOTOMETRICS

Sheet Number:

ES1.1A