





<u>TYPE: VP-A3, VP-A4, VP-A5 & F</u> <u>TYPE: VP-S4</u>

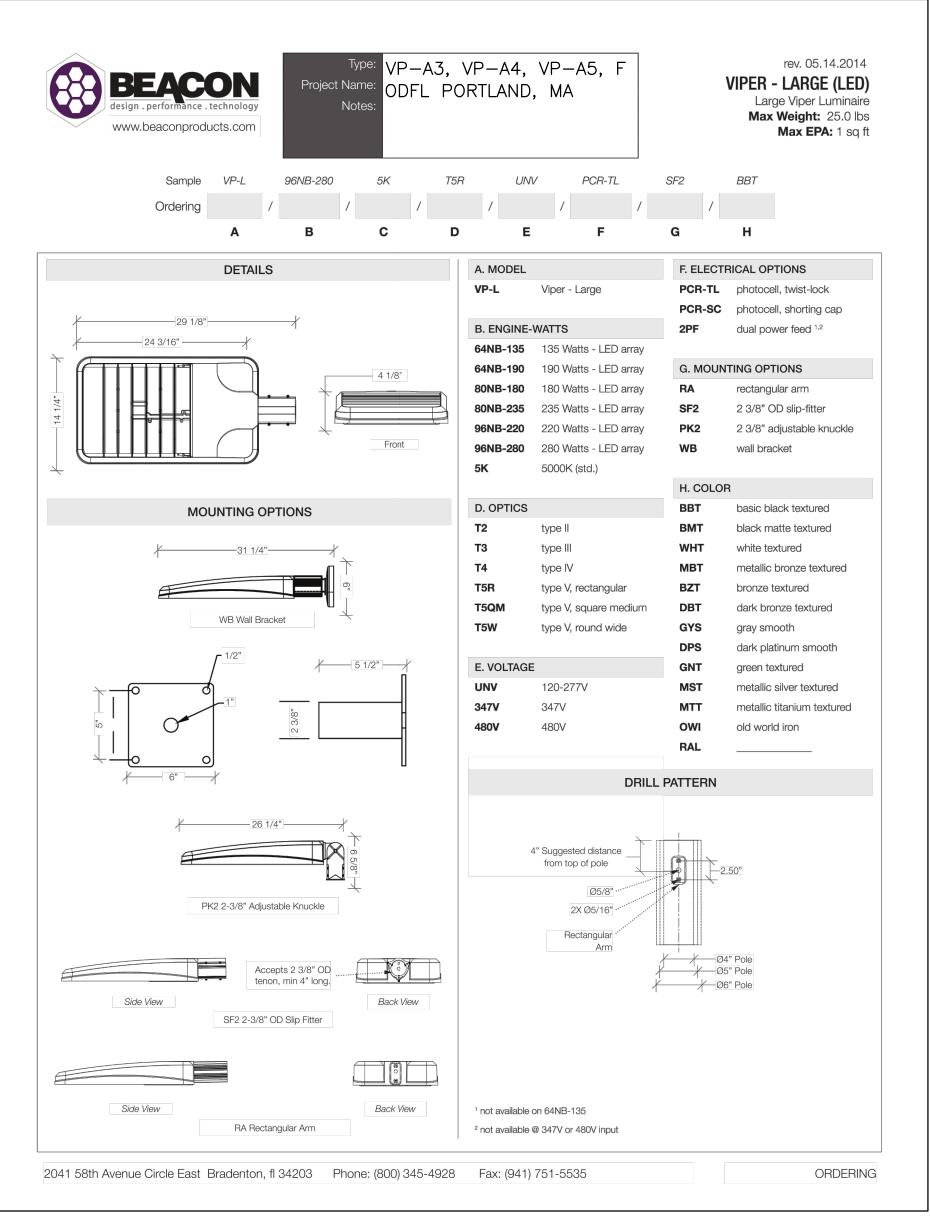

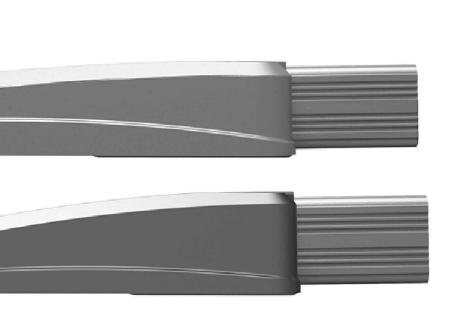

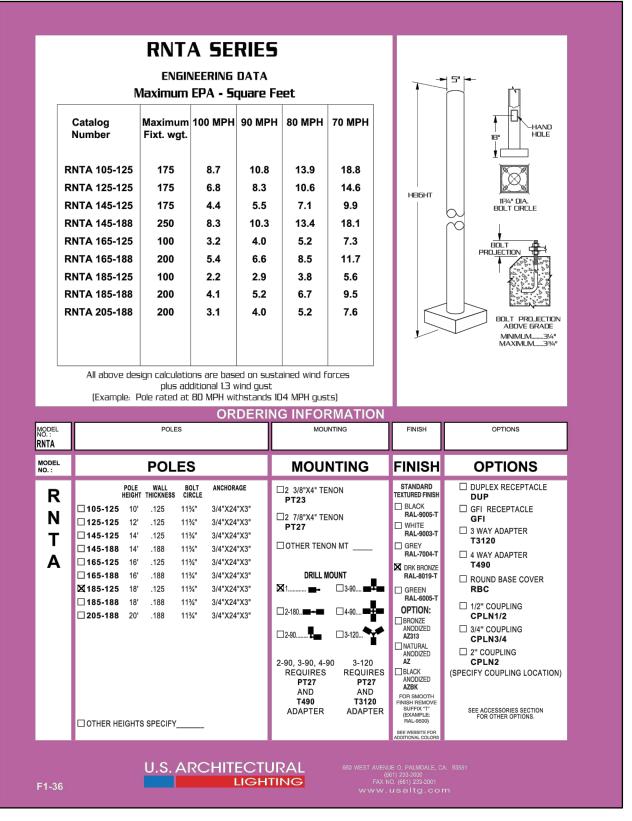

ROUND POLE TYPICAL FOR VP-A3, VP-A4, VP-S4, & VP-A5

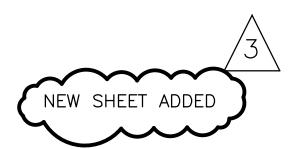



TYPICAL FOR VP-A3, VP-A4, VP-S4, VP-A5 & F



TYPICAL FOR VP-A3, VP-A4, VP-S4, VP-A5 & F



13061.00 Project No. The Architect hereby reserves its common law copyright and other property rights in these plans, ideas and designs which are not to be reproduced, changed or copied in any form or manner whatsoever; nor are they to be assigned to any third party without first obtaining the express written permission from the Architect. The drawing is not final or to be used for construction until signed by the Architect. Sheet Name: SITE LIGHTING SPECS Sheet Number: ES1.1B

185 RA PORTL

**DDF** 

CONSTRUCTION 4/25/2014

SITE LIGHTING CHG 5/21/14

3 REVIEW COMMENTS 6/10/14

)LD

DRAWINGS FOR

PERMIT