




Client	UNITED RENTALS
Design #	0818613A
Sheet	5 of 9
Address	122 PINE TREE INDUSTRIAL PKWY PORTLAND, ME
Account Rep.	J MUELLER
Designer	HOLLY
Date	04/27/2017
Approval / Date	
Client	
Sales	
Estimating	
Art	
Engineering	
Landlord	
Revision / Date	

Chandler Signs
 chandler-signs.com
 2040 North 7th
 Headquarters 214-901-2200 Fax: 214-901-0044
 2200 Avenida Diego Dr. Ste. 200
 West Coast 760-744-1188 Fax: 760-744-0292
 17100 Main Street, Ste. 4000
 San Antonio 214-494-3864 Fax: 214-494-8794
 100 West 47th Street, Suite 700
 Northeast US 800-479-3075 Fax: 800-479-0073
 Florida
 2040 North 7th
 214-901-2200 Fax: 214-901-0044
 Georgia
 2200 Avenida Diego Dr. Ste. 200
 760-744-1188 Fax: 760-744-0292
 South Texas
 17100 Main Street, Ste. 4000
 214-494-3864 Fax: 214-494-8794

THIS DOCUMENT IS THE PROPERTY OF Chandler Signs, L.P. ALL RIGHTS TO THE USE FOR REPRODUCTION ARE RESERVED BY Chandler Signs, L.P. L.L.P.
FINAL ELECTRICAL CONNECTIONS BY CUSTOMER
 THE SIGN IS TO BE INSTALLED IN ACCORDANCE WITH ALL LOCAL, STATE AND FEDERAL ELECTRICAL CODES. THE SIGN IS TO BE APPROVED BY THE LOCAL ELECTRICAL INSPECTOR. THE SIGN IS TO BE INSTALLED BY A LICENSED ELECTRICIAN.



B **NEW S/F WALL SIGN** SCALE 1/2" = 1'-0"
 32.8 SQ FT
GENERAL SPECIFICATIONS
 8" DEEP EXTRUDED ALUMINUM WALL CABINET & EXTRUDED 1-1/2" FACE FRAME PAINTED AKZO 566-F2 METALLIC GREY (INTERIOR PAINTED LEP WHITE). FACE HINGES OPEN FOR SERVICE.
 WHITE POLYCARBONATE FACE. APPLY FIRST SURFACE VINYL TO FACES PER INSET.
 CABINET MOUNTS FLUSH TO WALL. ILLUMINATE W/ 4 FLUORESCENT LAMPS.

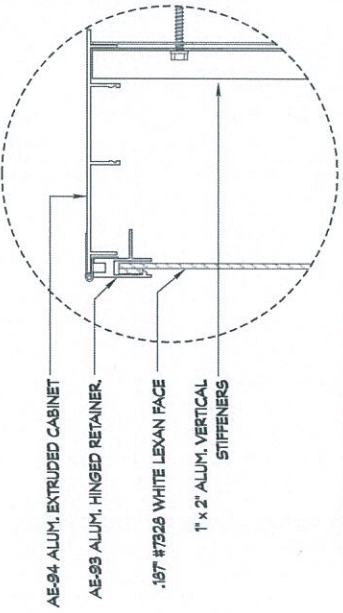

SECTION THRU CABINET NTS

