



Client	UNITED RENTALS
Design #	0818613A
Sheet	8 of 9
Address	122 PINE TREE INDUSTRIAL PKWY PORTLAND, ME
Account Rep.	J. MUELLER
Designer	HOLLY
Date	04/27/2017
Approval / Date	
Client	
Sales	
Estimating	
Art	
Engineering	
Landlord	
Revision / Date	




chandler signs.com
Phone: 800-451-7273

National Headquarters	2044 Maple Ave 21420-1200 Nor. Va. 24141-0044
West Coast	2020 Lincoln Hwy. St. Louis, MO 63106 781-741-1100 Fax: 781-741-8192
San Antonio	1749 San Pedro Ave. Ste. 4000 78240-1200 Fax: 781-741-8192
Northeast US	100 Shaw Ave., Suite 200 02475-2001 Fax: 603-411-8011
Florida	2044 Maple Ave 805-265-1100 Fax: 805-241-1100
Georgia	27 American Way, Suite 200 678-725-5382 Fax: 678-744-8174
South Texas	Post Box 157, 75701 202-626-8888 Fax: 202-644-8888

FINAL ELECTRICAL CONNECTIONS TO BE MADE BY CUSTOMER
All rights in this set of specifications are reserved by Chandler Signs, L.P., L.L.P.



TYPICAL LAYOUT
1'-1/2" x 1'-0"

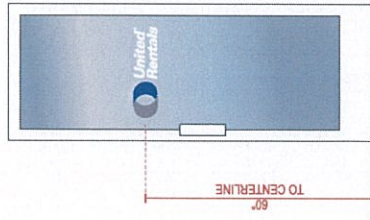

E DOOR VINYL - SINGLE DOOR
SCALE 3/8" = 1'-0"

GENERAL SPECIFICATIONS

- 1ST SURFACE VINYL ON GLASS.
- BLUE VINYL - ARLON 2500-2840
- GREY VINYL - ARLON 2500-51
- WHITE VINYL - ARLON 2800-20