



Client	UNITED RENTALS
DESIGN #	0818613A
Sheet	6 of 9
Address	122 PINE TREE INDUSTRIAL PKWY PORTLAND, ME
Account Rep.	J. MUELLER
Designer	HOLLY
Date	04/27/2017
Approval / Date	
Client	
Sales	
Estimating	
Art	
Engineering	
Landlord	
Revision / Date	




chandler signs.com	
National Headquarters	2441 North 7th Street Tampa, FL 33607 813-242-2200 Fax: 813-242-0944
West Coast	2020 Avenida New St. Ste. 200 San Diego, CA 92108 619-741-1188 Fax: 619-741-0182
San Antonio	17101 San Pedro Ave. #200 San Antonio, TX 78258 214-549-9394 Fax: 214-549-8194
Northeast US	160 River Avenue, Suite 200 Newark, NJ 07102 908-426-1100 Fax: 908-426-1199
Florida	2544 South US Hwy 90A Fort Lauderdale, FL 33316 954-775-8888 Fax: 954-775-8484
Georgia	27 Fremont Park Court Atlanta, GA 30328 404-725-8888 Fax: 404-725-8484
South Texas	92 Ave. 17, 2nd Floor Suite San Antonio, TX 78240 214-549-9394 Fax: 214-549-8194

FINAL ELECTRICAL CONNECTION BY CUSTOMER

THESE SIGNS ARE THE PROPERTY OF CHANDLER SIGNS, L.P., L.L.C. ALL RIGHTS IN THIS WORK FOR REPRESENTATION ARE RESERVED BY CHANDLER SIGNS, L.P., L.L.C.

IN CONNECTION WITH THE SALE OF THIS SIGN, CHANDLER SIGNS, L.P., L.L.C. MAKES NO WARRANTY, REPRESENTATION OR STATEMENT OF FACT, EXPRESS OR IMPLIED, INCLUDING BUT NOT LIMITED TO, THE MERCHANTABILITY OF THE SIGN.

JOHN W. BEAVER, L.L.C.

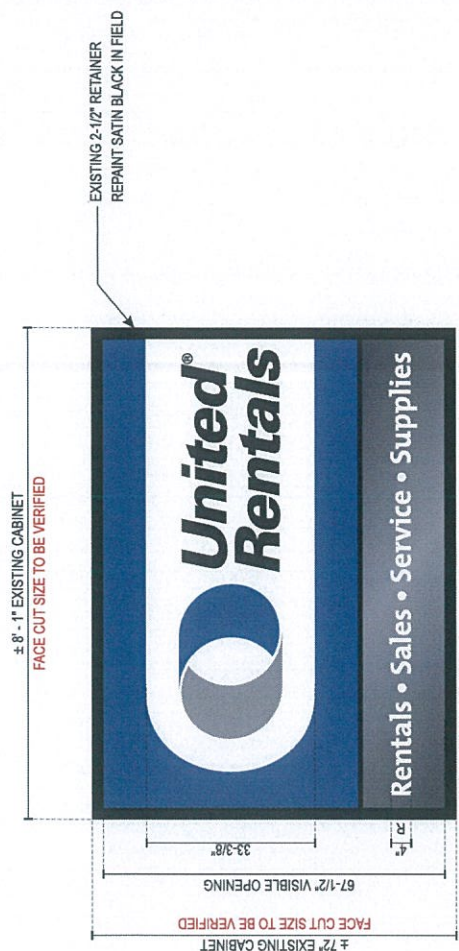

C S/F SIGN REFACE
SCALE 1/2" = 1'-0"

GENERAL SPECIFICATIONS
REMOVE AND DISPOSE OF EXISTING FACE. PAINT EXISTING CABINET RETURNS & RETAINER TO MATCH SATIN BLACK.
MANUFACTURE & INSTALL NEW WHITE POLYCARBONATE FACE W/ 1ST SURFACE VINYL GRAPHICS PER COLOR CALL-OUTS.
RE-LAMP/BALLAST SIGN CABINET
ALL DIMENSIONS & CONDITIONS TO BE FIELD-VERIFIED PRIOR TO MANUFACTURE.

