



Client	UNITED RENTALS
Design #	0818613A
Sheet 7 of 9	
Address	122 PINE TREE INDUSTRIAL PKWY PORTLAND, ME
Account Rep.	J. MUELLER
Designer	HOLLY
Date	04/27/2017
Approval / Date	
Client	
Sales	
Estimating	
Art	
Engineering	
Landlord	
Revision / Date	

Chandler Signs
 Rent Signs Made Right Here!

chandler signs.com

National Headquarters
 2000 West Ave
 25400-2000 TX 75404-0004

West Coast
 3200 Junction Way St. No. 200
 905-141-1199 TX 75114-0192

San Antonio
 11700 San Pedro Ave. #200
 214-348-2001 TX 78216-0201

Northeast US
 100 Lower Merion, Suite 200
 610-679-2017 PA 19081-0217

Florida
 2700 Lake Dr. Suite 100
 Ft. Lee, FL 32933
 888-425-1100 FL 888-425-1100

Georgia
 2770 Peachtree Lake Dr
 Atlanta, GA 30328
 877-252-8822 TX 252-8822

South Texas
 P.O. Box 1155, Suite 100
 361-555-8888 TX 361-555-8888

© 2017 Chandler Signs, L.P., L.L.P.
 All rights in the use of representations are reserved by Chandler Signs, L.P., L.L.P.

FINAL ELECTRICAL CONNECTION BY CUSTOMER



D S/F SIGN REFACE
 SCALE 3/8" = 1'-0"

GENERAL SPECIFICATIONS
 REMOVE AND DISPOSE OF EXISTING FACE. PAINT EXISTING CABINET RETURNS & RETAINER TO MATCH SATIN BLACK.
 MANUFACTURE & INSTALL NEW WHITE POLYCARBONATE FACE W/ 1ST SURFACE VINYL GRAPHICS PER COLOR CALL-OUTS.
 RE-LAMP/BALLAST SIGN CABINET
 ALL DIMENSIONS & CONDITIONS TO BE FIELD-VERIFIED PRIOR TO MANUFACTURE.

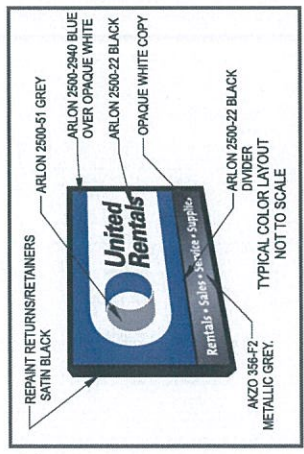


PHOTO @ EXISTING CONDITIONS