


Beam Layout Level 1

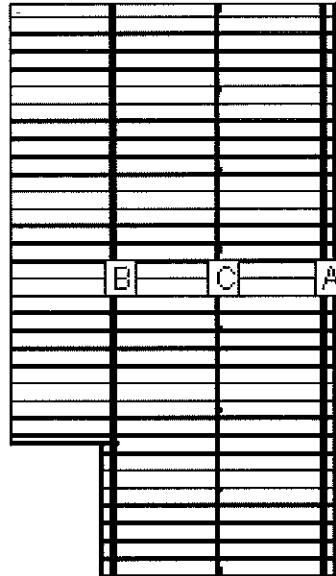

BEAM LABEL	BEAM LENGTH	POST COUNT	POST SPACING
A	43' 9"	7	7' 1 1/2"
B	43' 9"	8	6' 1 1/4"
C	43' 9"	8	6' 1 1/4"