


1 WOOD PLATFORM (8' X 14')  
NOT TO SCALE




2 HILL SLIDE  
NOT TO SCALE


- NOTES:
- HILL SLIDE AS MANUFACTURED BY FLAMBERG SYSTEMS, INC., 1009 BUFFALO ROAD P.O. BOX 2318404 E. RECORP.FLAMBERGSYSTEMS.COM OR REFERRED EQUAL.
  - EVACT SIZE, SHAPE, AND COLOR TBD.
  - INSTALL PER MANUFACTURER'S RECOMMENDATIONS.

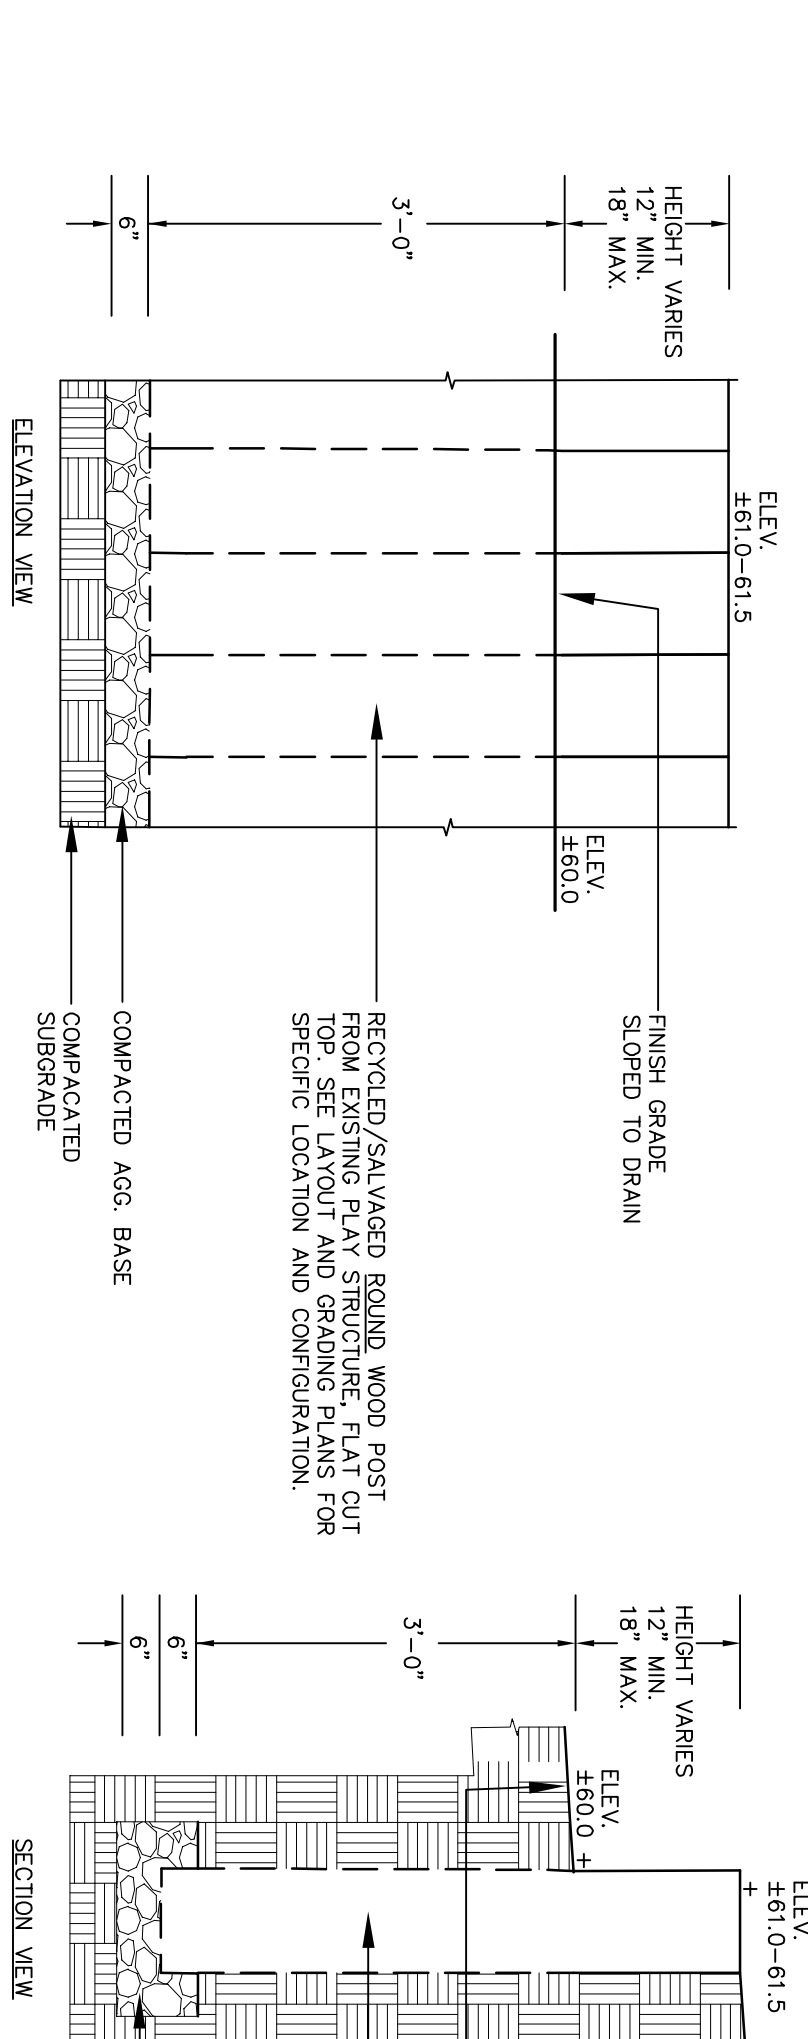


3 SALVAGED TIMBER WALL  
NOT TO SCALE

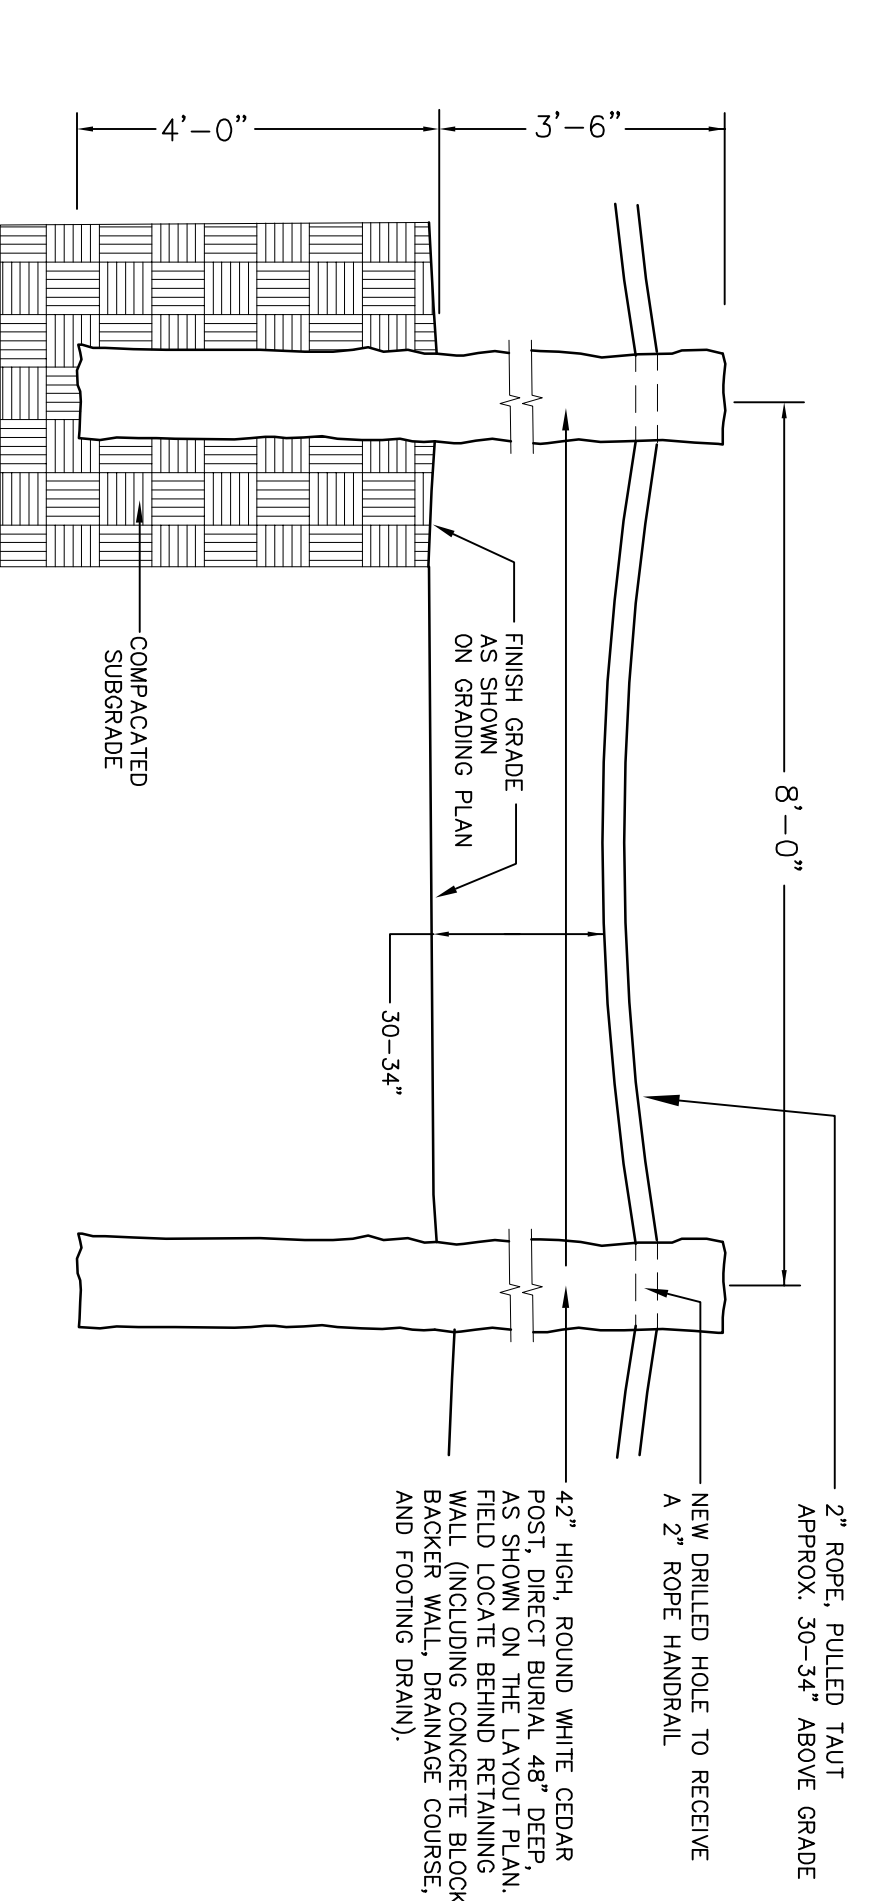

4 ROPE AND POST HANDRAIL  
NOT TO SCALE

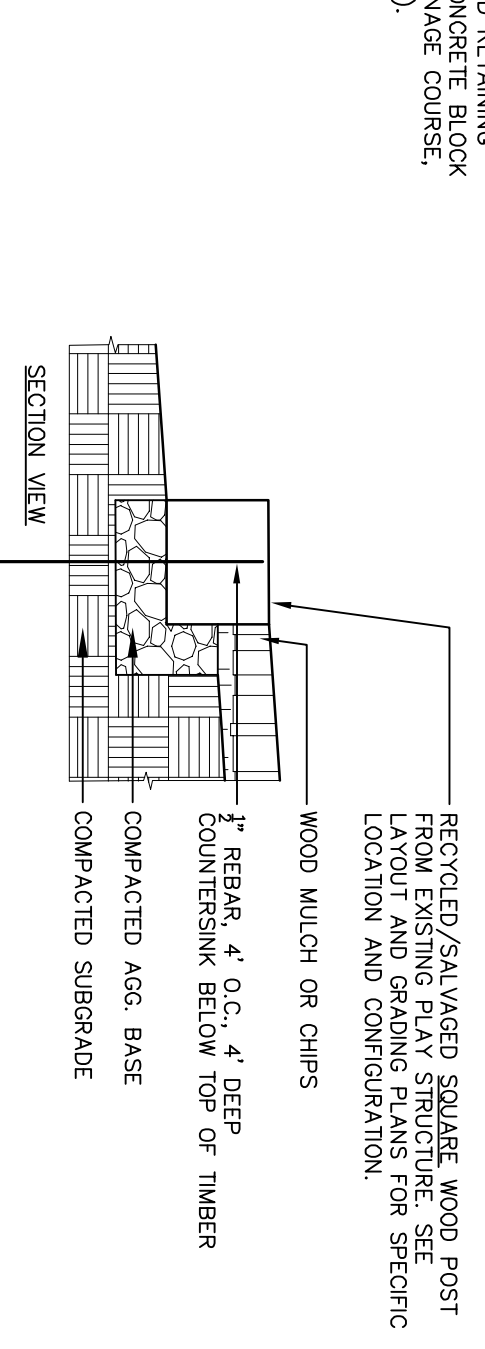

5 RECYCLED TIMBER TERRACE  
NOT TO SCALE

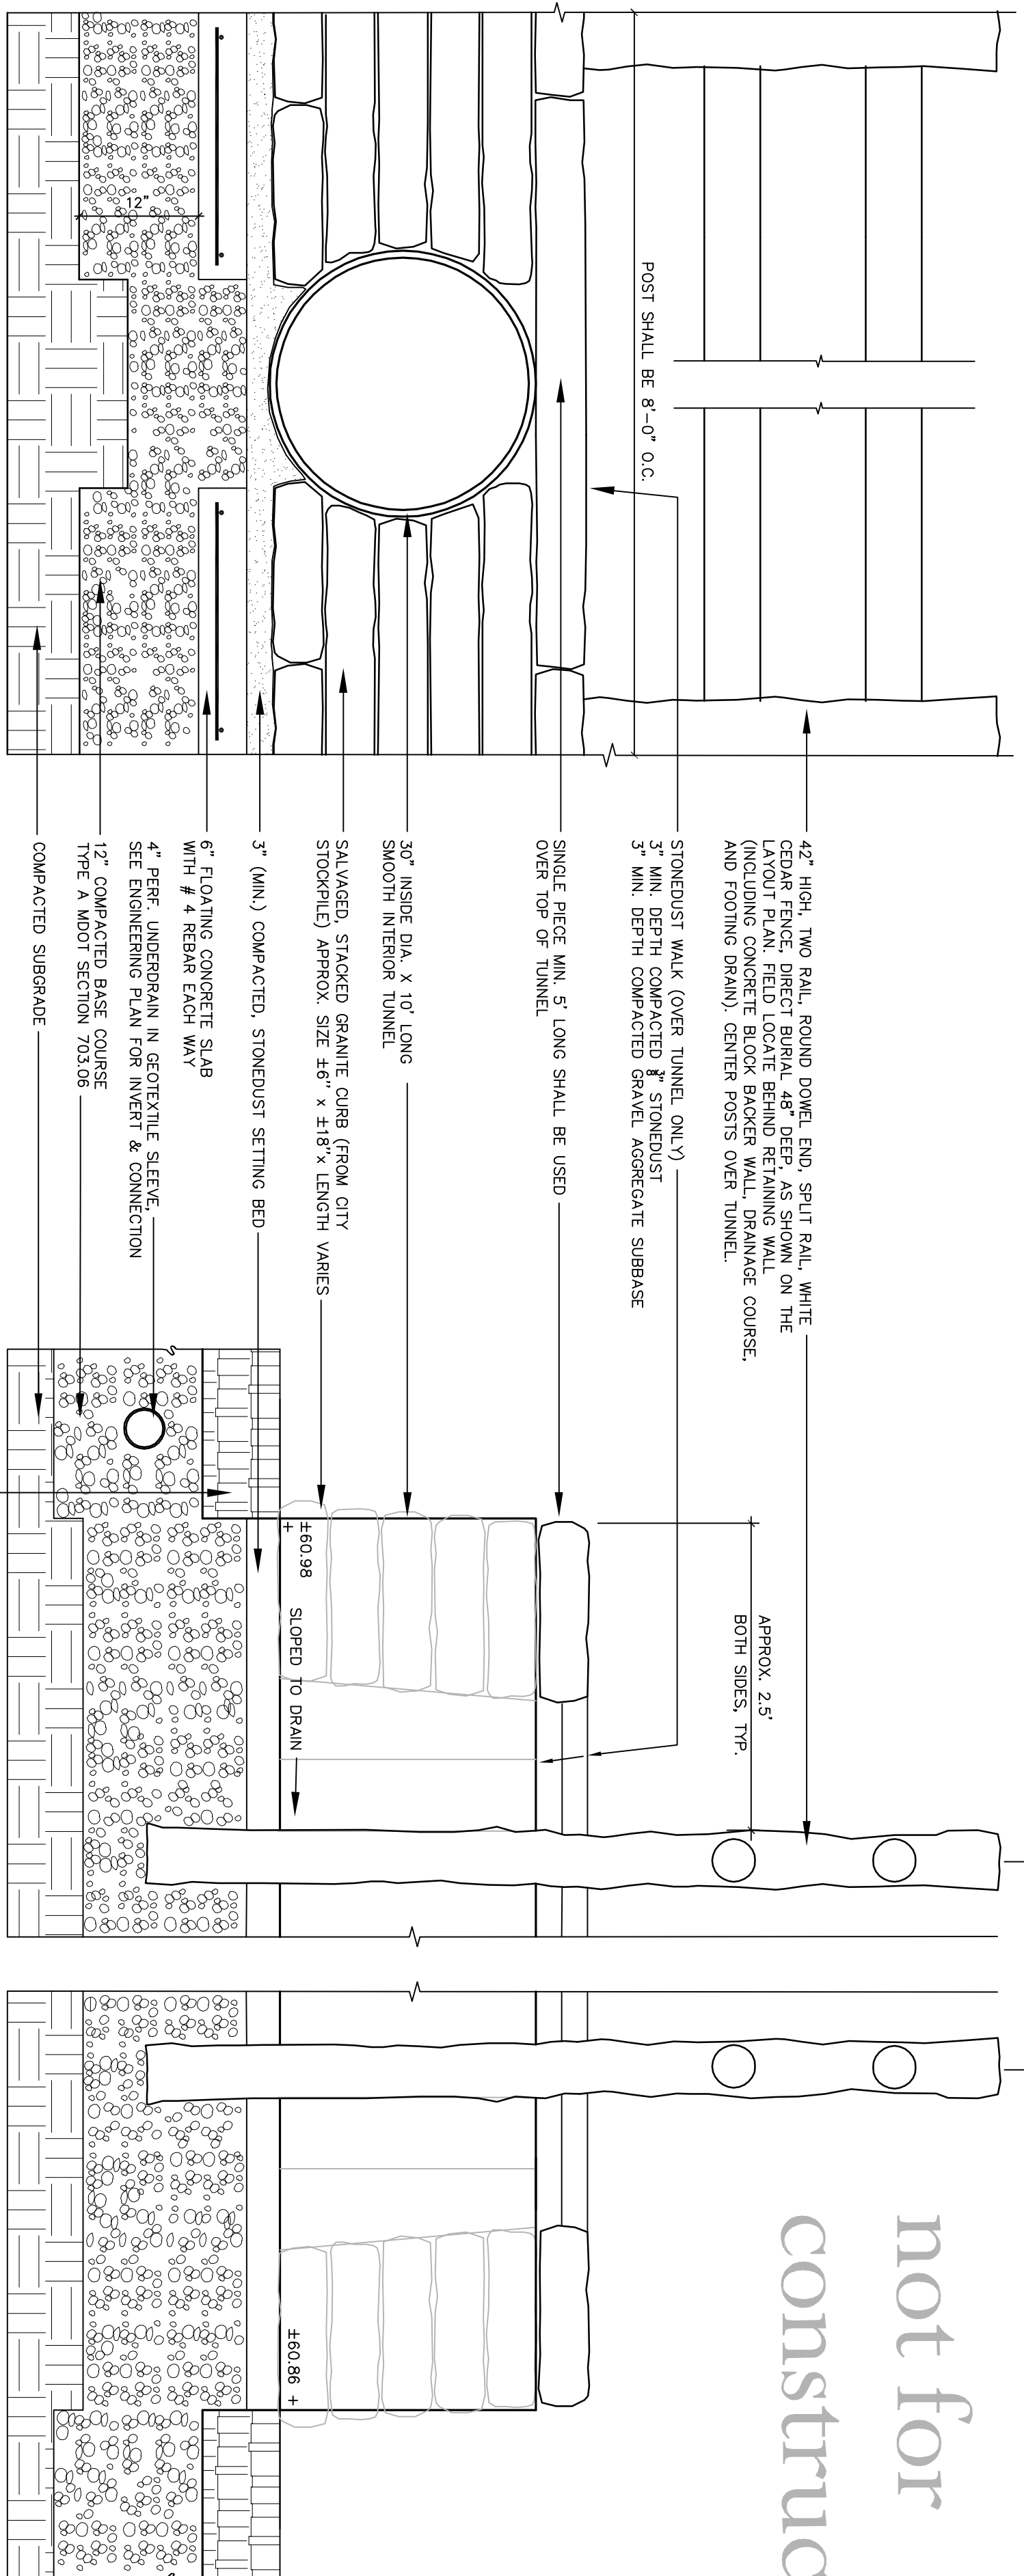

6 TUNNEL AND SPLIT RAIL FENCE  
NOT TO SCALE

not for  
construction

DRAFTED BY:	MAP
CHECKED BY:	ABS
PLAN DATE:	07/29/2013
REVISION DATE:	