


# CROSS SECTION OF A YURT

16' FOOT DIAMETER  
YURT  
DIMENSIONS

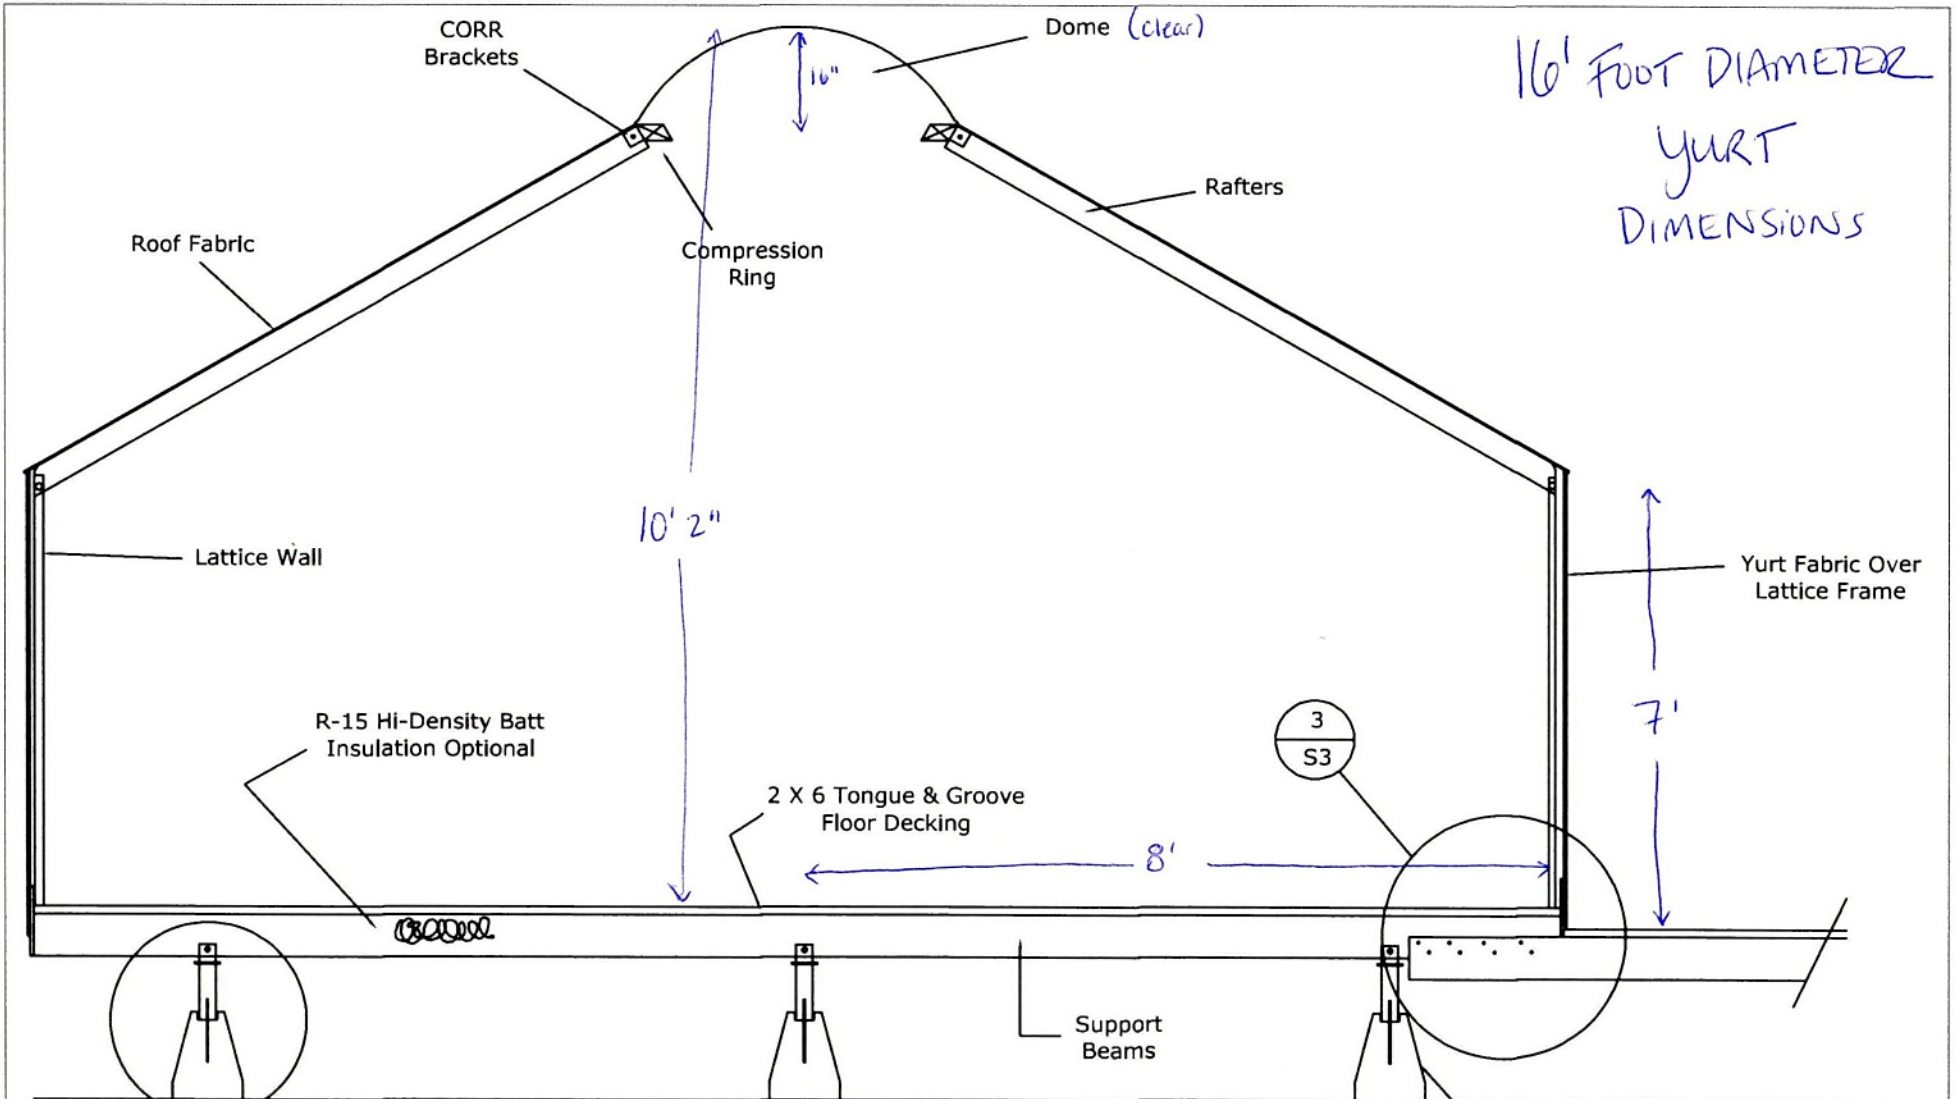

1/S1 or 2/S2

**DET. 'A'**  
SIMPLE YURT  
SECTION  
**A5 of 5**

1

## SECTION

CONSULT YOUR CONSTRUCTION MANUAL FOR INSTALLATION OF WALLS, ROOF, FABRIC, LACING, DOME, & PROPER HEIGHTS OF ALL. THIS IS A 24 FT SIMPLE YURT DECK, ALL OTHER SIZES ARE SIMILAR, USE SPECIFIC PLANS FOR FOOTER LOCATIONS, ETC