

# BREAKWATER SCHOOL TOILET ADDITIONS TO CLASSROOMS + MAIN LEVEL

856 BRIGHTON AVE, PORTLAND, MAINE 04101

DESIGN DEVELOPMENT

DATE OF ISSUE: APRIL 19, 2017

## PROJECT TEAM

### OWNER

Breakwater School  
856 Brighton Ave  
Portland, ME 04101  
207.772.8689  
David Sullivan  
dsullivan@breakwaterschool.org

### ARCHITECT

Scott Simons Architects  
75 York Street  
Portland, ME 04101  
207.772.4656  
Austin K. Smith, AIA, RLA, LEED AP  
austin@simonsarchitects.com

### M/E/P/FP ENGINEER

Bennett Engineering  
7 Bennett Road  
Freeport, ME 04032  
207.865.9475  
Will Bennett  
will@bennettengineering.net

### Construction Manager

Stroudwater Construction  
96 Ocean St #1  
South Portland, ME 04106  
207.767.9111  
David Cimino  
david@stroudwaterconstruction.com

ISSUED FOR PERMIT  
2017.04.19


## DRAWING LIST

NO.	DESCRIPTION
G001	COVER SHEET
<b>ARCHITECTURAL</b>	
AX101	LOWER LEVEL EXISTING CONDITIONS PLAN
AD102	LOWER LEVEL DEMOLITION PLAN
A101	LOWER LEVEL FLOOR PLAN
A102	LOWER LEVEL RCP AND FINISH SCHEDULE
AX103	MAIN LEVEL EXISTING CONDITIONS PLAN
AD104	MAIN LEVEL DEMOLITION PLAN
A103	MAIN LEVEL FLOOR PLAN
A104	MAIN LEVEL RCP
A105	LOWER LEVEL CORRIDOR RCP
A500	INTERIOR ELEVATIONS
A501	INTERIOR ELEVATIONS
A600	DOOR SCHEDULE
A601	DOOR DETAILS


ISSUED FOR PERMIT  
2017.04.19

## DRAWING LIST

NO.	DESCRIPTION
M101	LOWER LEVEL PLAN
M102	UPPER LEVEL PLAN
<b>ELECTRICAL</b>	
E101	LOWER LEVEL PLAN

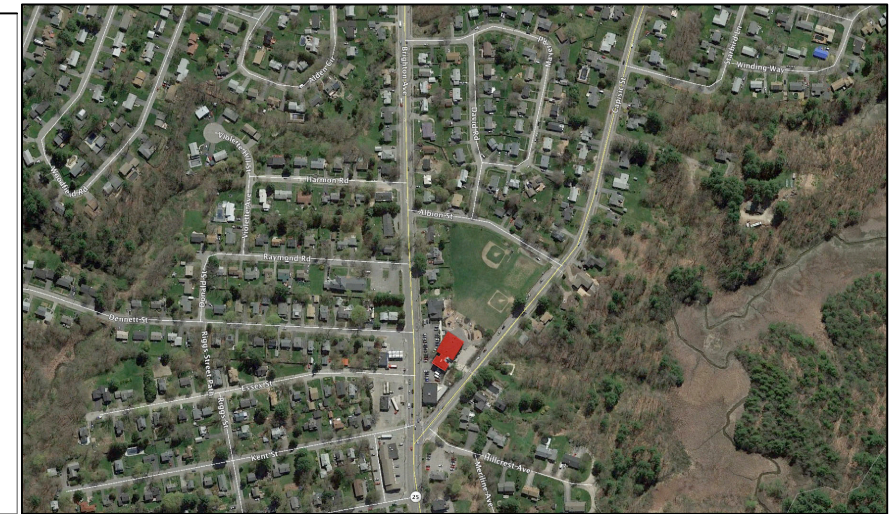

MATERIAL KEY	ARCHITECTURAL ABBREVIATIONS	ARCHITECTURAL SYMBOLS	ADD/ALTERNATES
COURSE GRAVEL	AR ABUSE RESISTANT AB ANCHOR BOLT ACT ACOUSTICAL CEILING TILE ADD ADDITIONAL ADJ ADJACENT ADMIN ADMINISTRATION AFF ABOVE FINISH FLOOR ALUM ALUMINUM ALT ALTERNATE AP ACCESS PANEL APROX APPROXIMATE(LY) APV ASPHALT PAVEMENT ARCH ARCHITECT	CL1 FINISH MATERIAL CW1 CASEWORK TYPE ROOM NAME 101 101A DOOR NUMBER NO WINDOW TYPE M4 01 PARTITION TYPE FEE FIRE EXTINGUISHER, RECESSED CABINET FEE FIRE EXTINGUISHER, RE-PURPOSED, SURFACE MOUNT X AXXX NEW DOOR	TOP OF FIN. FLOOR EL. + X'-X" BUILDING SECTION BUILDING ELEVATION WALL SECTION INTERIOR ELEVATION COLUMN REFERENCE LINE NEW DOOR
CONCRETE	DBL DOUBLE DEFL DEFLECTION DEMO DEMOLITION DF DRINKING FOUNTAIN DIA DIAMETER DIAG DIAGONAL DIM DIMENSION DR DIRECTOR/DOOR DIV DIVISION DN DOWN DTL DETAIL DWG DRAWING	QT QUART R RADIUS/RISER/RANGE RD ROOF DRAIN REC RECREATION RECT RECTANGLE REF REFERENCE REQD REQUIRED REFR REFRIGERATOR REIN REINFORCE/REINFORCING RESIL RESILIENT REV REVISE/REVISION RFG ROOFING RM ROOM RND ROUND RO ROUGH OPENING	T TREAD/TOILET TEL TELEPHONE TEMP TEMPERATURE/TEMPERED T&G TONGUE & GROOVE TH THICKNESS T.O. TOP OF TV TELEVISION TYP TYPICAL UL UNDERWRITERS LABORATORIES UNO UNLESS NOTED OTHERWISE UTIL UTILITIES VAR VARIES VB VAPOR BARRIER VCT VINYL COMPOSITE TILE VENT VENTILATOR/VENTILATION VERT VERTICAL VEST VESTIBULE VR VAPOR RETARDER W WEST / WATER / WASHER / WIDTH W/ WITH WC WATER CLOSET WD WOOD WIND WINDOW W/O WITH OUT WWF WELDED WIRE FABRIC WWM WELDED WIRE MESH
STONE	D DRYER DBL DOUBLE DEFL DEFLECTION DEMO DEMOLITION DF DRINKING FOUNTAIN DIA DIAMETER DIAG DIAGONAL DIM DIMENSION DR DIRECTOR/DOOR DIV DIVISION DN DOWN DTL DETAIL DWG DRAWING	MTRL MATERIAL MAS MASONRY MAX MAXIMUM MECH MECHANICAL MED MEDICAL MFR MANUFACTURER MGR MANAGER MH MANHOLE MIN MINIMUM MISC MISCELLANEOUS MO MASONRY OPENING MOLD MOLDING MR MOISTURE RESISTANT MTD MOUNTED MTG MOUNTING MTL METAL N NORTH NATL NATURAL NIC NOT IN CONTRACT NL NIGHT LIGHT NO NUMBER NTS NOT TO SCALE OC ON CENTER OF CI OWNER FURNISHED CONTRACTOR INSTALLED OZ ONCE PNL PANEL PNT PAINT PART BD PARTICLE BOARD PC PIECE PERM PERIMETER PL PLATE PLAS PLASTER PLAM PLASTIC LAMINATE PLYWD PLYWOOD PNT PAINT POLY POLYURETHANE PREP PREPARATION PSF POUNDS / SQUARE FOOT PSI POUNDS / SQUARE INCH PT PRESERVATIVE TREATED PMT PAVEMENT	UL UNDERWRITERS LABORATORIES UNO UNLESS NOTED OTHERWISE UTIL UTILITIES VAR VARIES VB VAPOR BARRIER VCT VINYL COMPOSITE TILE VENT VENTILATOR/VENTILATION VERT VERTICAL VEST VESTIBULE VR VAPOR RETARDER W WEST / WATER / WASHER / WIDTH W/ WITH WC WATER CLOSET WD WOOD WIND WINDOW W/O WITH OUT WWF WELDED WIRE FABRIC WWM WELDED WIRE MESH
EARTH/COMPACT FILL	EA EAST EACH EACH EJ EXHAUST FAN EL EXPANSION JOINT ELEV ELEVATION ELEV ELEVATOR ELEC ELECTRICAL/ELECTRICAL EQ EQUAL EWC ELECTRIC WATER COOLER EXAM EXAMINATION EXIST EXISTING EXT EXTERIOR	GA GAUGE GAL GALLON GALV GALVANIZED GC GENERAL CONTRACTOR GL GLASS GR GRANITE GWB GYPSUM WALL BOARD GYP GYPSUM HD HIGH DENSITY HR HOUR HC HOLLOW CORE HWR HARDWARE HFS HALF FULL SCALE HGT HEIGHT HM HOLLOW METAL HO HOLD OPEN HORZ HORIZONTAL HTG HEATING HVAC HEATING, VENTILATION & AIR CONDITIONING HW HOT WATER HYD HYDRANT INCL INCLUDE/INCLUDING ID INSIDE DIAMETER IN INCH INSUL INSULATE/INSULATION INT INTERIOR INV INVERT JAN JANITOR JAN JANITOR CLOSET JT JOINT KIT KITCHEN LAM LAMINATE/LAMINATED LAV LAVATORY LCC LEAD COATED COPPER LF LINEAR FOOT LGT LIGHT LIN LINEN	REVISION REFERENCE FIRE EXTINGUISHER, RECESSED CABINET FIRE EXTINGUISHER, RE-PURPOSED, SURFACE MOUNT DETAIL
GYPSUM PLASTER	E EAST EACH EACH EJ EXHAUST FAN EL EXPANSION JOINT ELEV ELEVATION ELEV ELEVATOR ELEC ELECTRICAL/ELECTRICAL EQ EQUAL EWC ELECTRIC WATER COOLER EXAM EXAMINATION EXIST EXISTING EXT EXTERIOR	FINISH MATERIAL CASEWORK TYPE ROOM NAME DOOR NUMBER WINDOW TYPE PARTITION TYPE REVISION REFERENCE FIRE EXTINGUISHER, RECESSED CABINET FIRE EXTINGUISHER, RE-PURPOSED, SURFACE MOUNT DETAIL	ADD/ALTERNATES

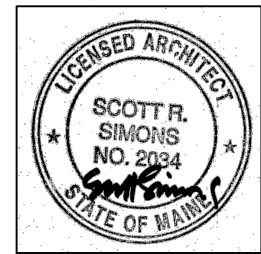

75 York Street  
Portland, Maine 04021  
simonsarchitects.com  
207.772.4656

DRAWING TITLE:  
**COVER SHEET**  
PROJECT NAME:  
**BREAKWATER CODE + TOILETS**  
856 BRIGHTON AVE, PORTLAND MAINE 04102

THIS DRAWING IS THE PROPERTY OF SCOTT SIMONS ARCHITECTS AND IS NOT TO BE COPIED OR REPRODUCED IN PART OR WHOLE. 2015 © SCOTT SIMONS ARCHITECTS, LLC

DATE OF ISSUE:  
04.19.17  
DESCRIPTION:  
PERMIT SET  
SCALE:  
PROJECT NUMBER:  
2016-0030

**G001**