
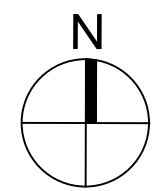


1 MAIN LEVEL EXISTING CONDITIONS
SCALE: 3/32" = 1'-0"

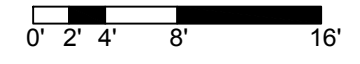

DRAWING TITLE:
EXIST. CONDITIONS

PROJECT NAME:
BREAKWATER CODE + TOILETS
856 BRIGHTON AVE, PORTLAND MAINE 04102

THIS DRAWING IS THE PROPERTY OF
SCOTT SIMONS ARCHITECTS AND IS
NOT TO BE COPIED OR REPRODUCED
IN PART OR WHOLE. 2015 © SCOTT
SIMONS ARCHITECTS, LLC

DATE OF ISSUE:
04.19.17

DESCRIPTION:
PERMIT SET

SCALE:

PROJECT NUMBER:
2016-0030

AX103