


DEMOLITION KEY

- 1** REMOVE WALL AND MILLWORK AS NECESSARY TO ALLOW FOR NEW DOORWAY. CAP MILLWORK.
- 2** EXISTING CEILING VENT, EXISTING LIGHTING, EXISTING SPRINKLER HEAD, TO REMAIN.
- 3** REMOVE WALL FINISH AS NECESSARY FOR PLUMBING ACCESS AND BLOCKING.

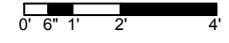

1 MAIN LEVEL DEMOLITION PLAN
 SCALE: 1/4" = 1'-0"

DRAWING TITLE:

DEMO PLAN

PROJECT NAME:

BREAKWATER CODE + TOILETS
 856 BRIGHTON AVE., PORTLAND MAINE 04102

THIS DRAWING IS THE PROPERTY OF SCOTT SIMONS ARCHITECTS AND IS NOT TO BE COPIED OR REPRODUCED IN PART OR WHOLE. 2015 © SCOTT SIMONS ARCHITECTS, LLC

DATE OF ISSUE:
04.19.17

DESCRIPTION:
 PERMIT SET
 SCALE:

PROJECT NUMBER:
 2016-0030

AD104