


RELOCATE
EXISTING LIGHT
SWITCH

NOTE: EXISTING
CEILING, EXHAUST VENT,
EMER. LIGHTING HEAD
AND FIRE ALARM
STROBE TO REMAIN.

NEW GRAB BARS (WITH IN
ALL BLOCKING), TOILET
AND SINK, WALL FINISHES

- LEGEND**
- EXISTING WALL ASSEMBLY
 - NEW CONSTRUCTION

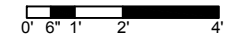

1 MAIN LEVEL FLOOR PLAN
SCALE: 1/4" = 1'-0"

DRAWING TITLE:

MAIN LEVEL PLAN

PROJECT NAME:

BREAKWATER CODE + TOILETS
856 BRIGHTON AVE., PORTLAND MAINE 04102

THIS DRAWING IS THE PROPERTY OF
SCOTT SIMONS ARCHITECTS AND IS
NOT TO BE COPIED OR REPRODUCED
IN PART OR WHOLE. 2015 © SCOTT
SIMONS ARCHITECTS, LLC

DATE OF ISSUE:
04.19.17

DESCRIPTION:
PERMIT SET

SCALE:

PROJECT NUMBER:
2016-0030

A103