

2 DOOR AND FRAME TYPES

SCALE: 1/4" = 1'-0"

DOOR AND FRAME SCHEDULE

MARK	LOCATION	DESCRIPTION	DOOR					FRAME							HARDWARE SET	REMARKS
			WIDTH	HEIGHT	THICK	MATERIAL	TYPE	MATERIAL	TYPE	HEAD	JAMB	SILL	THROAT			
LOWER LEVEL																
L1	L1 WASHROOM	FLUSH SOLID CORE WOOD VENEER DUTCH DOOR	3'-0"	7'-0"	0'-1 3/4"	WD/SC		D1	HM	F1					HW 1	CUSTOM "DUTCH DOOR"
L2	L2 WASHROOM	FLUSH SOLID CORE WOOD VENEER DUTCH DOOR	3'-0"	7'-0"	0'-1 3/4"	WD/SC		D1	HM	F1					HW 1	CUSTOM "DUTCH DOOR"
L3	L2/L6 KINDERGARTEN	FULL LIGHT POCKET	3'-0"	7'-0"	0'-1 3/4"	WD/GL		D2	WOOD	F2					HW 2	POCKET DOOR
MAIN LEVEL																
M1	M10 COMMON AREA	EXISTING FIVE PANEL DOOR	2'-10"	6'-11 1/2"	2-1 1/4"	HM		D3	HM	F1					HW 3	NEW LEVER HARDWARE

GENERAL NOTES:


- DOORS AND FRAMES SHOULD BE SHOP-PREPARED ACCORDING TO FIRE LISTINGS.

1 DOOR SCHEDULE

SCALE: 1/4" = 1'-0"



75 York Street
Portland, Maine 04021
simonsarchitects.com
207.772.4656

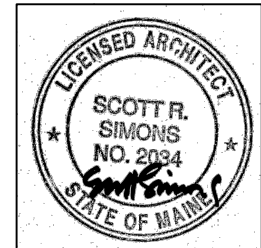

DRAWING TITLE:

SCHEDULES

PROJECT NAME:

BREAKWATER CODE + TOILETS
856 BRIGHTON AVE., PORTLAND MAINE 04102

THIS DRAWING IS THE PROPERTY OF SCOTT SIMONS ARCHITECTS AND IS NOT TO BE COPIED OR REPRODUCED IN PART OR WHOLE. 2015 © SCOTT SIMONS ARCHITECTS, LLC

DATE OF ISSUE:

04.19.17

DESCRIPTION:

PERMIT SET

SCALE:

PROJECT NUMBER:

2016-0030

A600