

2

PEEK A BOW WINDOW DETAIL

SCALE: 1 1/2" = 1'-0"


1

DOOR HEADER AND JAMB DETAILS

SCALE: 3" = 1'-0"



75 York Street
Portland, Maine 04021
simonsarchitects.com
207.772.4656

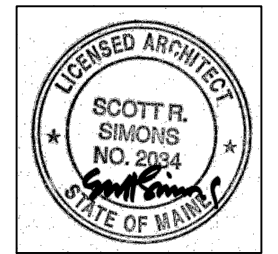

DRAWING TITLE:
DOOR DETAILS

PROJECT NAME:
BREAKWATER CODE + TOILETS
856 BRIGHTON AVE, PORTLAND MAINE 04102

THIS DRAWING IS THE PROPERTY OF SCOTT SIMONS ARCHITECTS AND IS NOT TO BE COPIED OR REPRODUCED IN PART OR WHOLE. 2015 © SCOTT SIMONS ARCHITECTS, LLC

DATE OF ISSUE:
04.19.17

DESCRIPTION:
PERMIT SET

SCALE:

PROJECT NUMBER:
2016-0030

A601