

FIVE STAR

FIVE STAR


FIVE STAR

FIVE STAR

FIVE STAR

Existing home

Ledger lock screws 2 every 16"

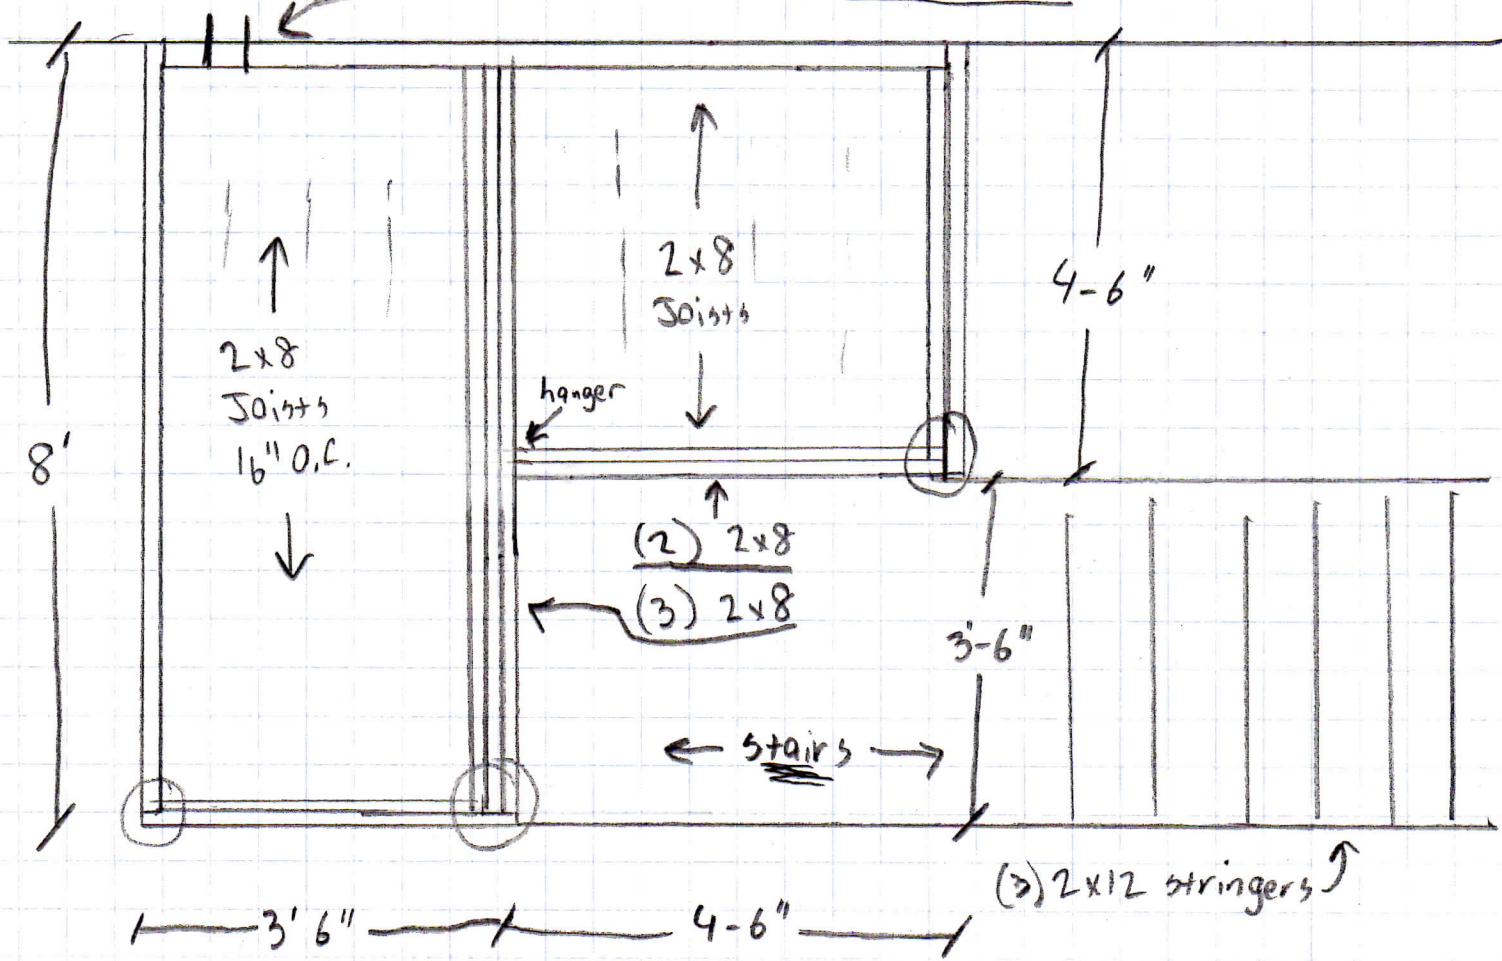

- All material is pressure treated
 - All fasteners are galvanized
 - hangers @ all Joists
- Scale = $\frac{1}{2}'' = 1'$