


EXISTING
RECOMMENDED

Scale: 3/32" = 1'

101'-9"

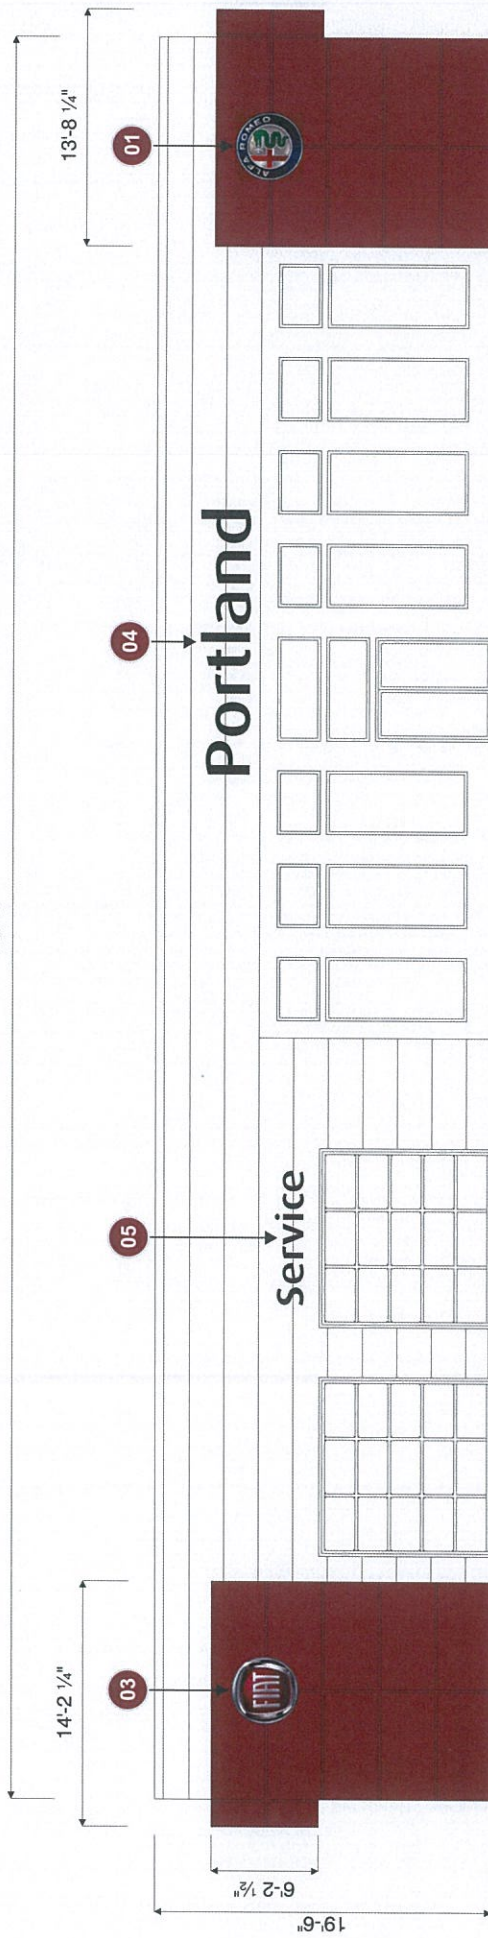

EXISTING
FIAT BADGE
LEAVE AS IS

EXISTING
SERVICE LETTERS
LEAVE AS IS

EXISTING
DEALER NAME LETTERS
LEAVE AS IS

RECOMMENDATION:
NEW ALFA ROMEO BADGE