




NEW Alfa Romeo S12 Badge

01

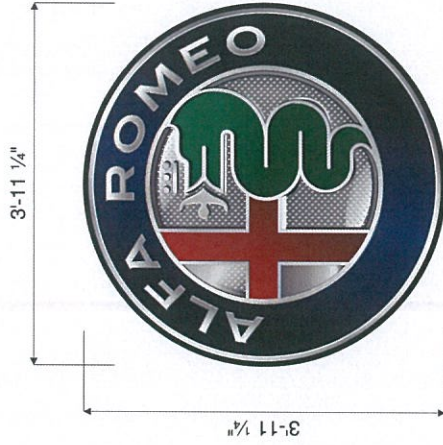

Alfa Romeo S12 Logo
 15.5 Square Feet
 Scale: 1/2" = 1'

- Logo to be .118" formed face with vinyl decoration
- Sign to be internally illuminated with LEDs

- Chrome Mustang Mirror
- Blue 3M Indigo 7725-27
- Red 3M Burgundy 3630-49
- Green Avery Denison UC 900-792-T
- Silver 3M Silver 7725-120

copyright © 2016
 The marks and logos are the intellectual property of the Principal Group of Companies and are used under license. All other marks are the property of their respective owners. The drawings are to be returned to Principal Group of Companies upon request.

2035 Lakeside Centre Way, Suite 250
 Knoxville, TN 37922
 865.692.4058
www.principle-group.us.com

Revision #: 3
 Date: 12-15-16
 Designer: MSS

Address: 4 Rand Road
 City, ST: Portland, ME
 Dealer Name: 32-69056 - Portland