



76 Mods
(1) 60W P/S

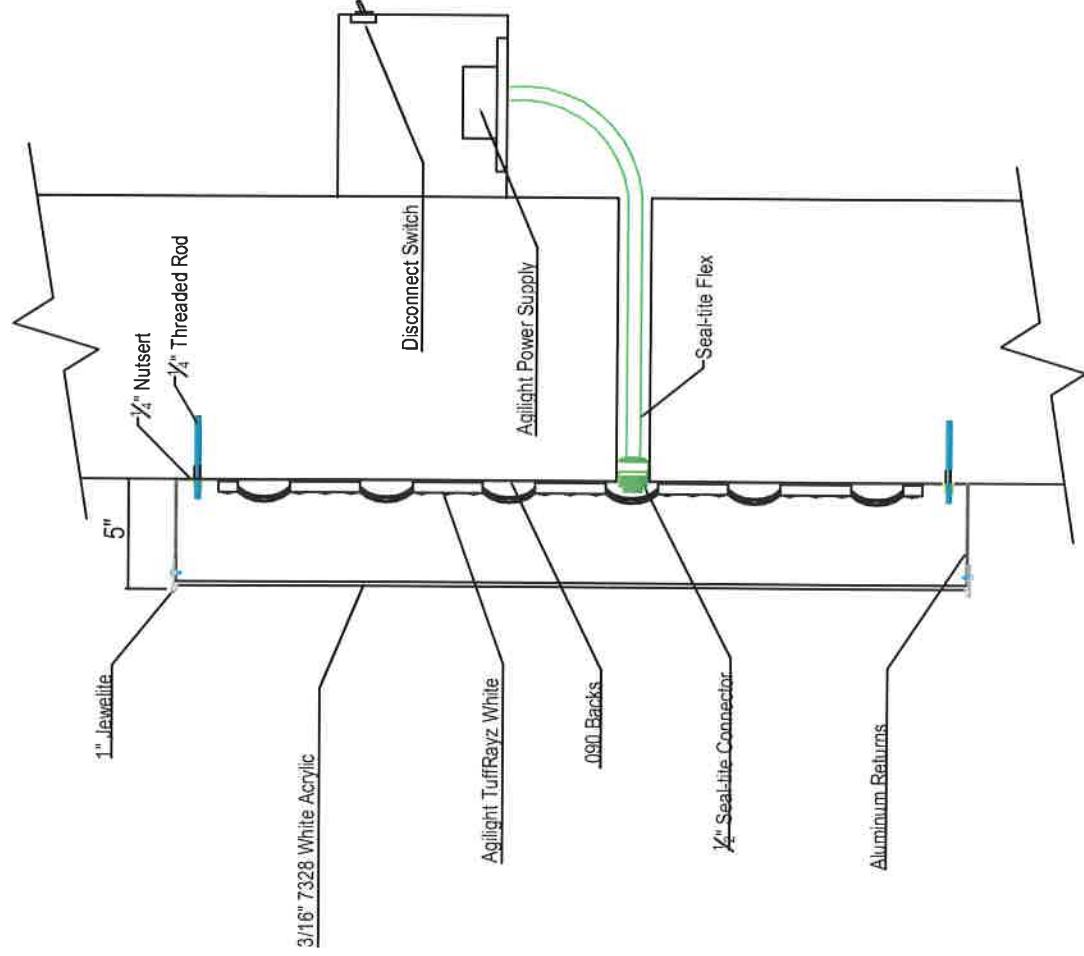

ELECTRICAL:
 Agilight 60W Power Supply
 CIRCUIT LOAD: 20AMP
 TOTAL CONN LOAD: VARIES
 EACH POWER SUPPLY= 1.0Amp
 TOTAL CIRCUIT REQ'D-Depends on load

Mounting Hardware Chart			
	Masonry	Wood	Metal
1/4" Bolts Thru Wall	X	X	X
1/4" Lags W/Shields	X		
1/4" Lag Bolts		X	
1/4" Toggle Bolts			X

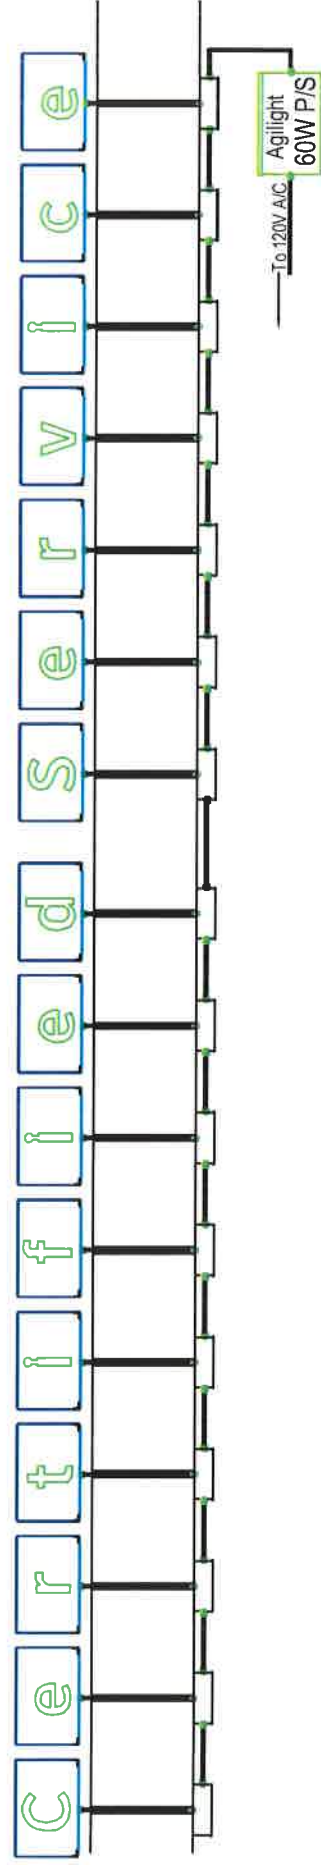

PATTISON
SIGN GROUP, INC.

410 N. CEDAR BLUFF RD. • SUITE 101 • KNOXVILLE, TN 37923
 • Tel (865) 693-1105 • Fax (888) 694-1106 • Toll Free (866) 218-1976



www.pattison.com

Detail: Certified Service - 16"

Account: GM

Date: 11-04-12

Rev. Date:

Scale: as noted

Draftsman:

Rev #:

Page: 1/1