


ELECTRICAL REQUIREMENTS: Each sign requires a dedicated 120v circuit

Chevrolet Bowtie 2010				
A HEIGHT	B LENGTH	SQUARE FT.	WEIGHT	ELECTRICAL
36"	9' - 1 1/2"	27.77	27 lbs	1 amp



9' - 1 1/2"

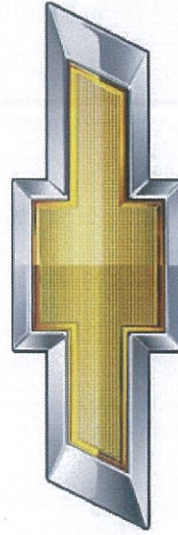

36"

This document is the sole property of Architectural Graphics, Inc. and all rights are reserved. It is submitted under a confidential relationship, for the sole use of the client. It is not to be reproduced, distributed, copied, or used in any way without the written consent of Architectural Graphics, Inc. Any unauthorized use of this document is strictly prohibited and will result in legal action. Architectural Graphics, Inc. is not responsible for any errors or omissions in this document. All dimensions are in inches unless otherwise noted.

Drawn by: AROCHO
 Project Mgr: CANFIELD
 Scale: NTS
 Date Created: 06.23.17
 Date Revised: 07.06.17
 Sheet Number: 6

AGI YOUR IMAGE.
 OUR PRIORITY.
 ARCHITECTURAL GRAPHICS, INC.

Dealer Approval:
 Signature Required

Date: