



# Header Detail

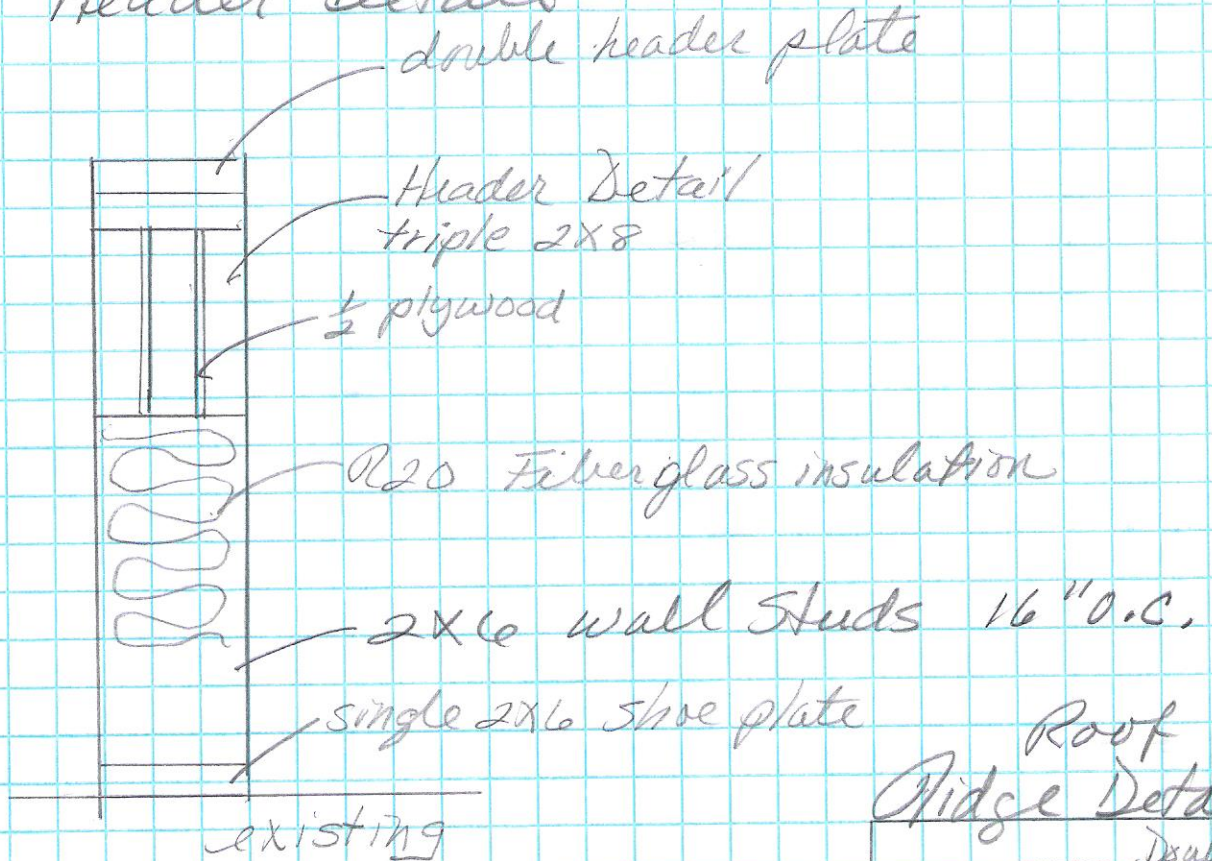

## Stair Detail

## Existing Stair Detail

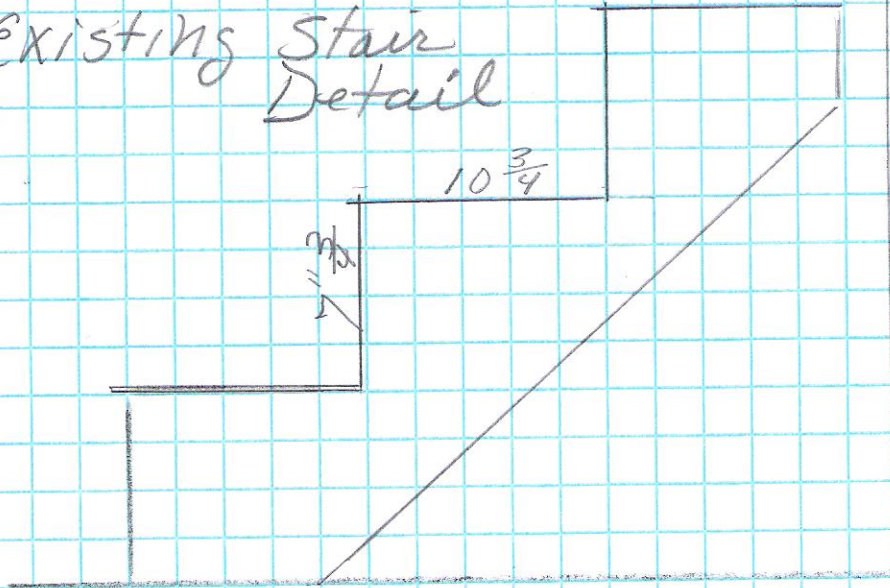

## Roof Ridge Detail

(C)

