




D-9A X-RAY HEAD CONTROL  
NOT TO SCALE

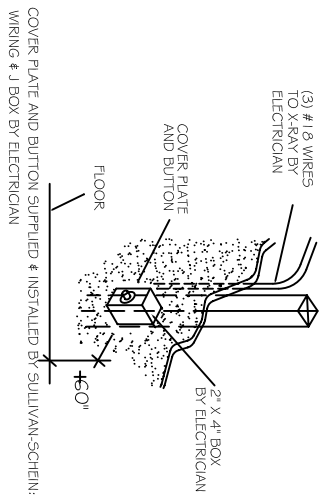


D-9D X-RAY REMOTE SWITCH  
NOT TO SCALE

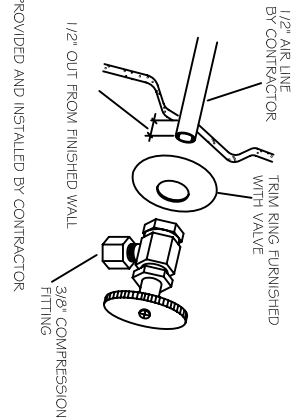


D-13 AIR VALVE  
NOT TO SCALE

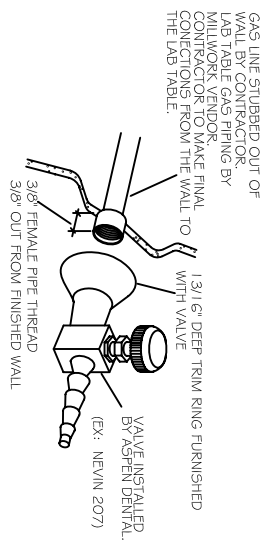


D-13-3  
LAB GAS VALVE  
NOT TO SCALE

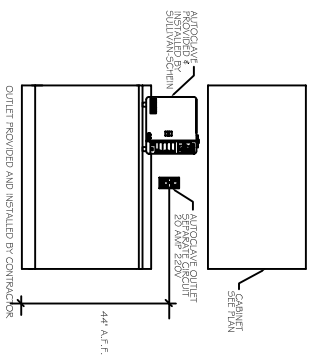


D-14A  
NOT TO SCALE

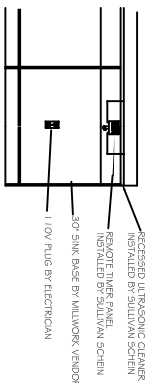


D-15  
NOT TO SCALE

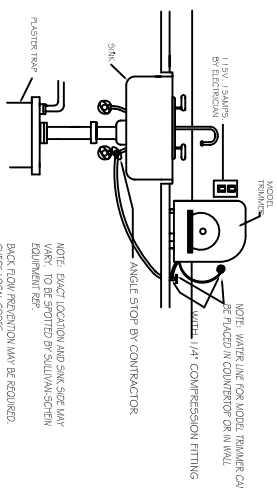

D-16 MODEL INMILLEN  
NOT TO SCALE

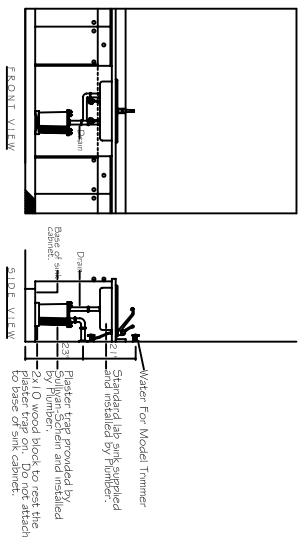


PLASTER IRAP

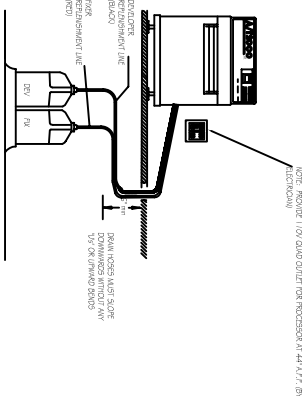

**D-20**  
NOT TO SCALE


**AUTOMATIC FILM PROCESSOR**

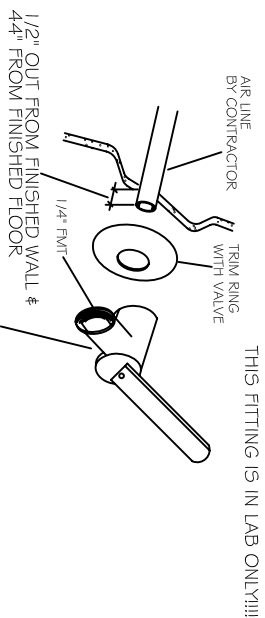


D-13  
A

AIR VALVE


NOT TO SCALE

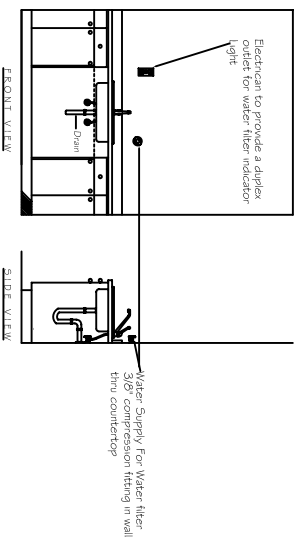


D-99 WATER FILTER (DI UNIT) sterilization area  
NOT TO SCALE

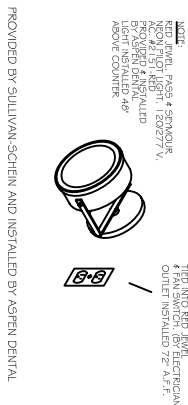

D-21  
SAFE LIGHT  
NOT TO SCALE

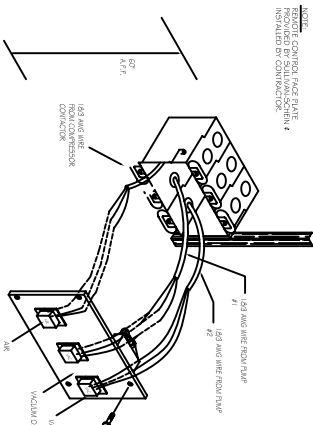

D-32A  
NOT TO SCALE

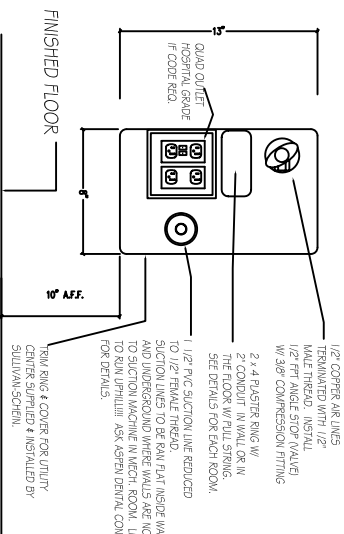

UTILITY CENTER  
D-3  
NOT TO SCALE



SEAL

HOWARD J. MARESCHE, JR. - ARCHITECT

ARCHITECTURE  
SPACE PLANNING  
INTERIOR DESIGN

160 COUNTRY LANE  
LANGHORNE, PENNSYLVANIA  
19047-2108  
OFFICE 215-757-7007  
FAX 215-757-6831

NEW OFFICE  
FOR  
ASPEN DENTAL  
PINE TREE SHOPPING CENTER  
1030 BRIGHTON AVENUE  
PORTLAND, MAINE 04102

### DETAILS AND NOTES

#### DENTAL EQUIPMENT

DATE: 08 FEBRUARY 2006

SCALE: AS NOTED

**JOB NO.: 0602**

**REVISIONS:**

MD