


FLOOR PLAN - PLUMBING

IMPORTANT NOTE:  
1. ANY ITEMS HANG FROM THE BUILDING STRUCTURE SHALL BE TIED/ANCHORED TO THE TOP CHORD OF THE STEEL JOIST SYSTEM INCLUDING HVAC DUCTING, COOLING WIRES, AND LIGHTING WIRES.  
2. COORDINATE ALL ROOF PENETRATIONS AND PATCH WITH CURRENT ROOFING CONTRACTOR.

- SHEET NOTES:
1. VENT FOR SUTURE EQUIPMENT UP THROUGH ROOF. VENT SHALL TERMINATE WITH CROSSBREEK AT A 2" MINIMUM ABOVE ROOF.
  2. PROVIDE SINKS & SANITARY PPE FOR VACUUM HEADS. PROVIDE FITTINGS AND ALL REQUIRED APPURTENANCES. VERIFY EXACT LOCATION WITH PROJECT MANAGER.
  3. INSTALL 1" CW JAMES STOP VALVE IN WALL 4"X 4" A.F.F. FOR WATER FILTER SYSTEM WITH 1" COMPRESSION FITTING.
  4. CW TO MODEL NUMBER. INSTALL WATER SHUT-OFF VALVE ON COUNTERTOP OR IN WALL AT 4"X 4" A.F.F. WITH 1" COMPRESSION FITTING.
  5. CW TO VACUUM UNIT. PROVIDE BACKFLOW PREVENTER AT CONNECTION. VERIFY EXACT POINT OF CONNECTION IN THE FIELD.

- GENERAL NOTES:
1. CONTRACTOR SHALL COORDINATE ALL ROOF PENETRATIONS WITH THE BUILDING DEPARTMENT AND THE ROOFING CONTRACTOR. IF THE WARRANTY, CONTACT THE INSURANCE GROUP. (403) 252-4232.

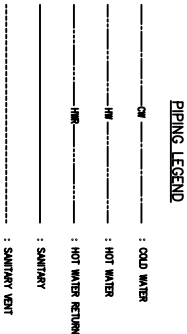

A & E DESIGNERS, INC.  
410 Union Street Suite 200  
Langhorne, Kentucky 40303  
Phone: (502) 232-1877  
Fax: (502) 232-1877  
Email: info@aandesigners.com  
Website: www.aandesigners.com

HOWARD J. MARESCH, JR. — ARCHITECT

ARCHITECTURE  
SPACE PLANNING  
INTERIOR DESIGN

160 COUNTRY LANE  
LANGHORNE, PENNSYLVANIA  
19047-2108  
OFFICE 215-757-7007  
FAX 215-757-6831

NEW OFFICE  
FOR  
ASPEN DENTAL  
PINE TREE SHOPPING CENTER  
1030 BRIGHTON AVENUE  
PORTLAND, MAINE 04102

FLOOR PLAN  
PLUMBING

DATE: 08 FEBRUARY 2006

SCALE: AS NOTED

JOB NO.: 0602

REVISIONS:

P1.1