

NOTES:
 SINGLE-FACE, INTERNALLY-ILLUMINATED, FABRICATED ALUMINUM WALL SIGN.


KEY TO BE CUT OUT OF ALUMINUM FACE; OPENING TO BE BACKED-UP WITH WHITE #2447 PLEXIGLAS WITH FIRST SURFACE APPLIED RED TRANSLUCENT VINYL #3630-33.

BANKING-INVESTMENTS-INSURANCE TO BE CUT OUT OF REMOVABLE ALUMINUM PANEL; OPENING TO BE BACKED-UP WITH WHITE #7328 PLEXIGLAS.



RIGHT PORTION OF FACE BACKGROUND/CABINET TO BE PAINTED SATIN BLACK.

LEFT PORTION OF FACE BACKGROUND/CABINET TO BE PAINTED GRIP GARD 00 WHITE WITH COARSE STIPPLE FINISH.



RATED 120 VOLTS

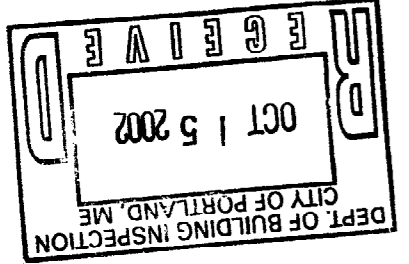

3.25 x 11.66 = 37.895 #
 Reversed plans

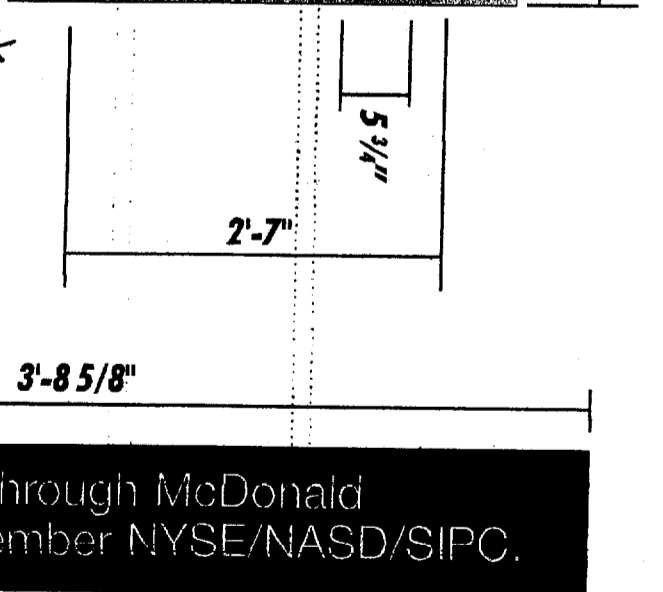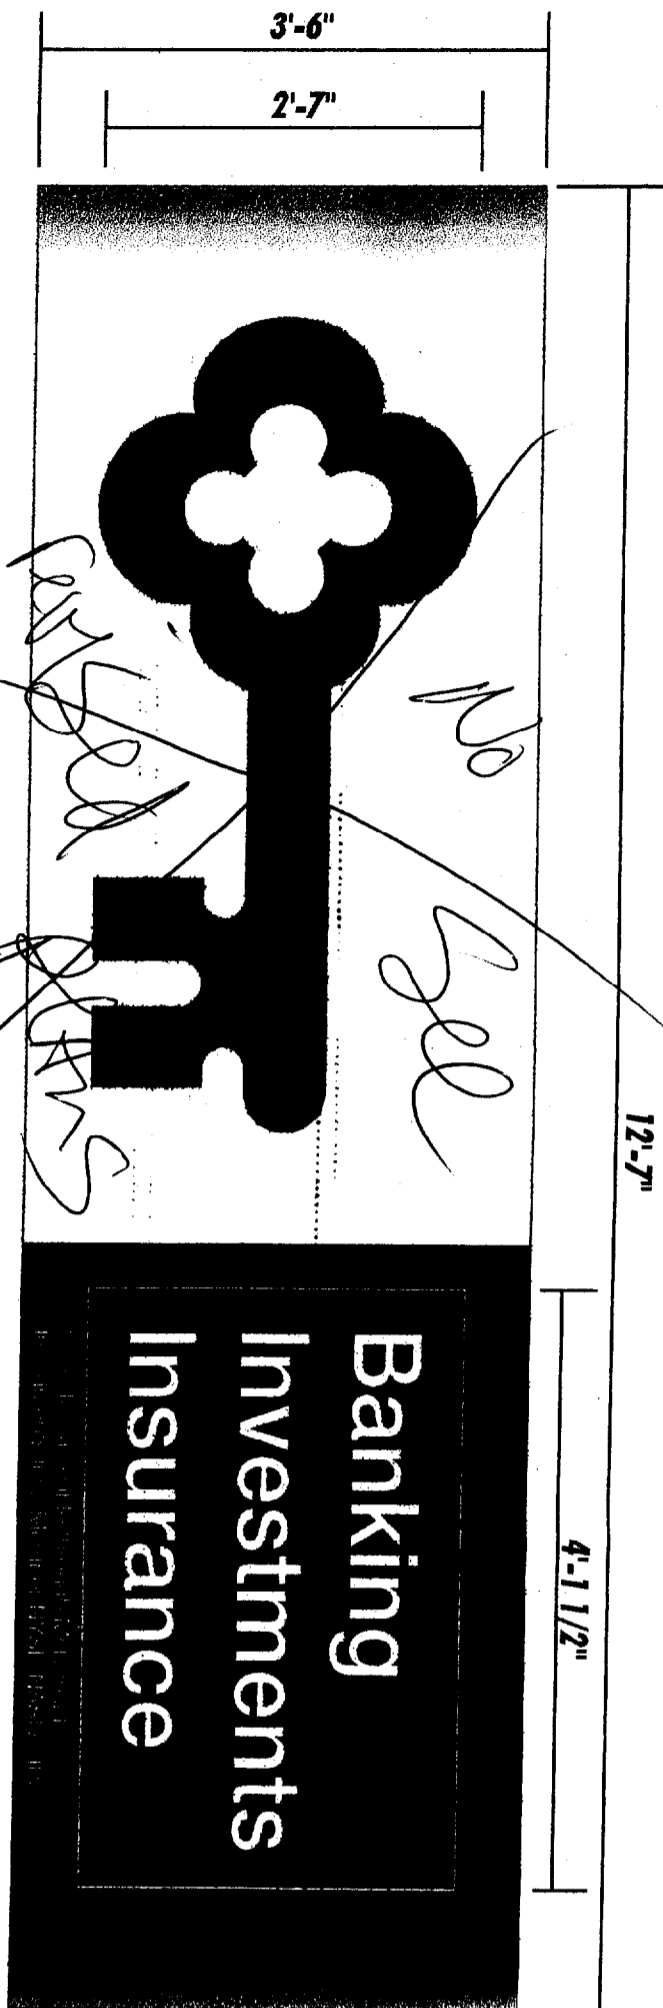

INSTALLATION ELEVATION SCALE 1/8" = 1'-0"

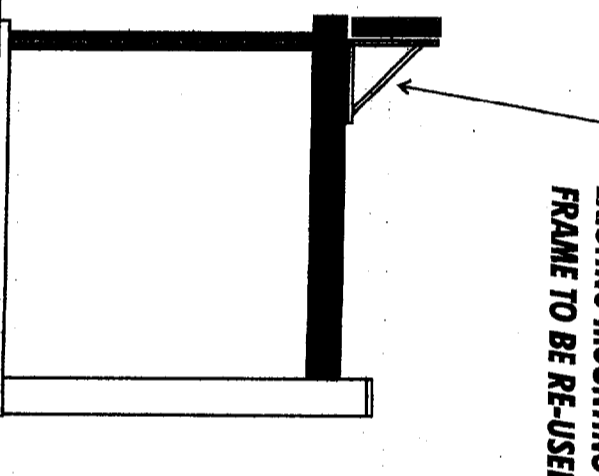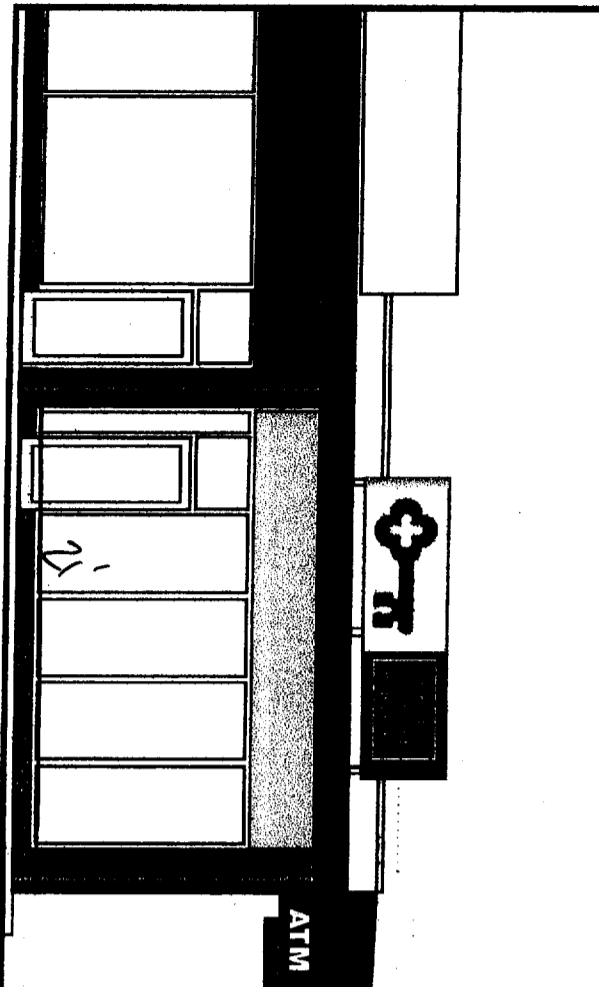

EXISTING MOUNTING FRAME TO BE RE-USED

WALL SIGN ELEVATION: 3/4" = 1'-0"

NOTES:
SINGLE-FACE, INTERNALLY-ILLUMINATED, FABRICATED ALUMINUM WALL SIGN.

KEY TO BE CUT OUT OF ALUMINUM FACE, OPENING TO BE BACKED-UP WITH WHITE #2447 PLEXIGLAS WITH FIRST SURFACE APPLIED RED TRANSLUCENT VINYL #3630-33.

"BANKING-INVESTMENTS-INSURANCE" TO BE CUT OUT OF REMOVABLE ALUMINUM PANEL, OPENING TO BE BACKED-UP WITH WHITE #7328 PLEXIGLAS. REMAINING COPY TO BE STRAIGHT-CUT WHITE VINYL.

RIGHT PORTION OF FACE BACKGROUND/CABINET TO BE PAINTED SATIN BLACK.

LEFT PORTION OF FACE BACKGROUND/CABINET TO BE PAINTED GRIP GARD 00 WHITE WITH COARSE STIPPLE FINISH.

RATED 120 VOLTS

WL44




Brilliant Electric Sign Co., Ltd.

4811 VAN EPPS RD., CLEVELAND, OHIO 44131 (216)741-3800


NOTE: THIS IS AN ORIGINAL UNPUBLISHED DRAWING. CREATED BY BRILLIANT SIGNS. IT IS SUBMITTED FOR YOUR PERSONAL USE, IN CONNECTION WITH A PROJECT BEING PLANNED FOR YOU. IT IS NOT TO BE USED, REPRODUCED, COPIED OR EXHIBITED IN ANY FASHION.

COMPANY NAME KEY BANK	SALESMAN H	DATE 6-24-02	REVISION 81-02	DESIGN NO. B02-1736
LOCATION 1106 BRIGHTON AVE, PORTLAND, ME	DESIGNER DM	SCALE SHOWN	COPYRIGHT © 2002	

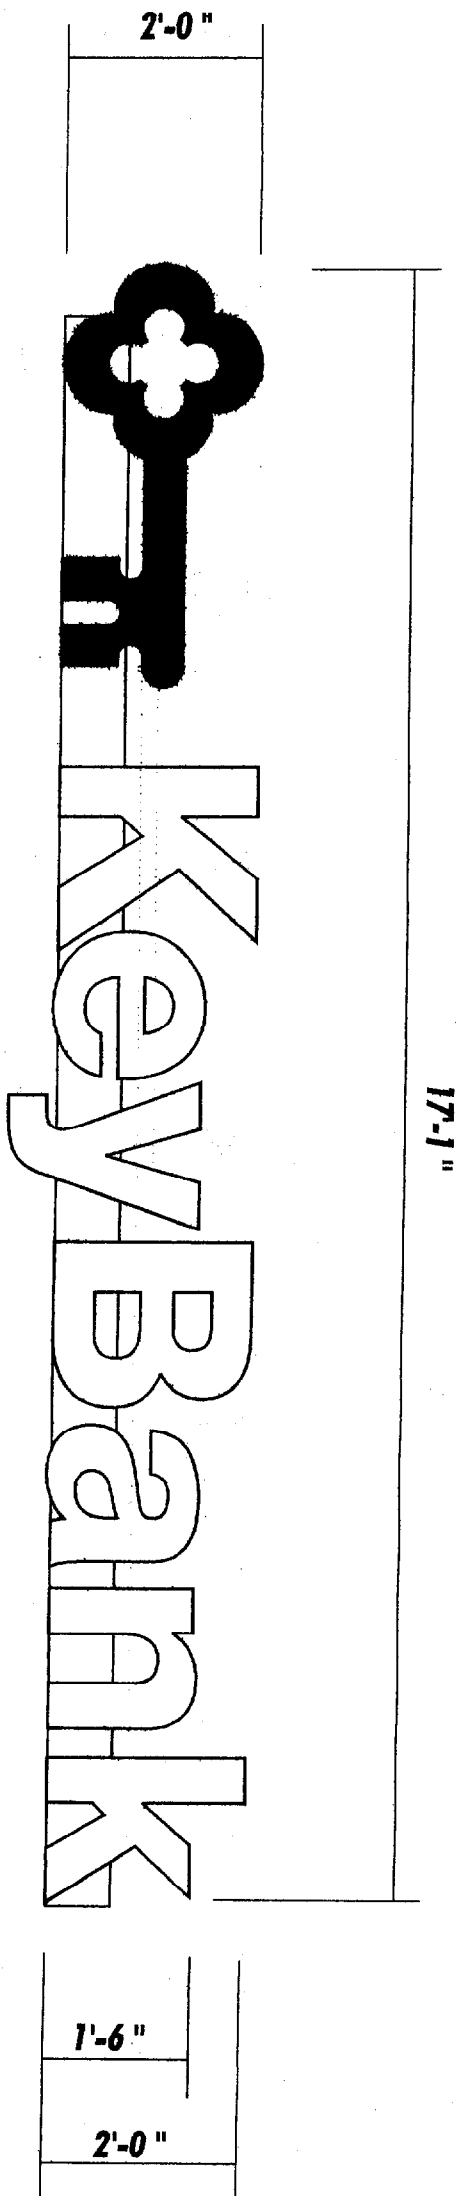

LOGO/LETTER LAYOUT: 1/2" = 1'-0"

NOTES:
 INDIVIDUAL NEON LOGO & LETTERS WITH PLASTIC
 FACES AND JEWELITE TRIM, MOUNTED ON ALUMINUM
 RACEWAY.
 LOGO FACE TO BE WHITE #2447 PLEXIGLAS WITH
 FIRST SURFACE APPLIED RED TRANSLUCENT VINYL
 # 3630-33. TRIM AND RETURNS TO BE RED TO MATCH
 RED PMS #032.
 LETTER FACES TO BE WHITE #7328 PLEXIGLAS.
 TRIM AND RETURNS TO BE BLACK.
 ALL ILLUMINATION BY WHITE NEON.
 RACEWAY PAINTED TO MATCH FASCIA.
 RATED 120 VOLTS.

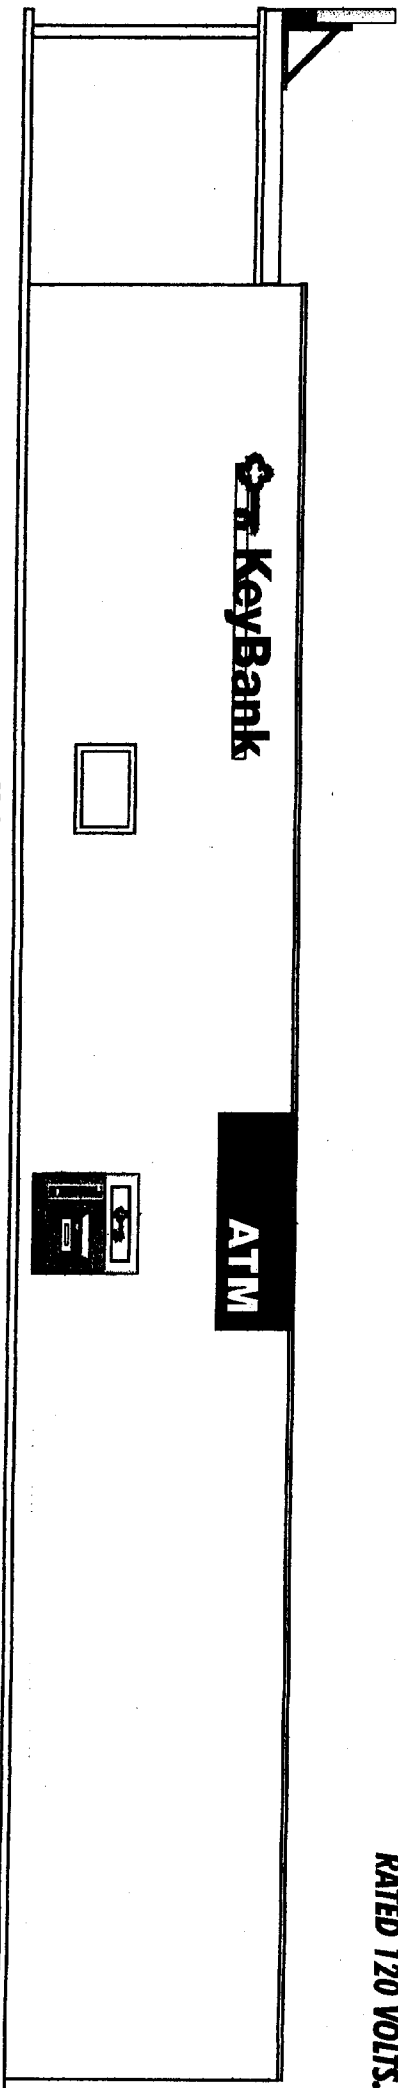

INSTALLATION ELEVATION SCALE 3/32" = 1'-0"

24LTRSET
 INLINE
 RACEWAY




Brilliant Electric Sign Co., Ltd.

4811 VAN EPPS RD., CLEVELAND, OHIO 44131 (216)741-3800


NOTE: THIS IS AN ORIGINAL UNPUBLISHED DRAWING. CREATED BY BRILLIANT SIGNS. IT IS SUBMITTED FOR YOUR PERSONAL USE, IN CONNECTION WITH A PROJECT BEING PLANNED FOR YOU. IT IS NOT TO BE USED, REPRODUCED, COPIED OR EXHIBITED IN ANY FASHION.

COMPANY NAME KEYBANK	SALESMAN H	DATE 6-24-02	REVISION	DESIGN NO. B02-1737
LOCATION 1106 BRIGHTON AVE, PORTLAND, MAINE	DESIGNER DM	SCALE SHOWN		COPYRIGHT © 2002

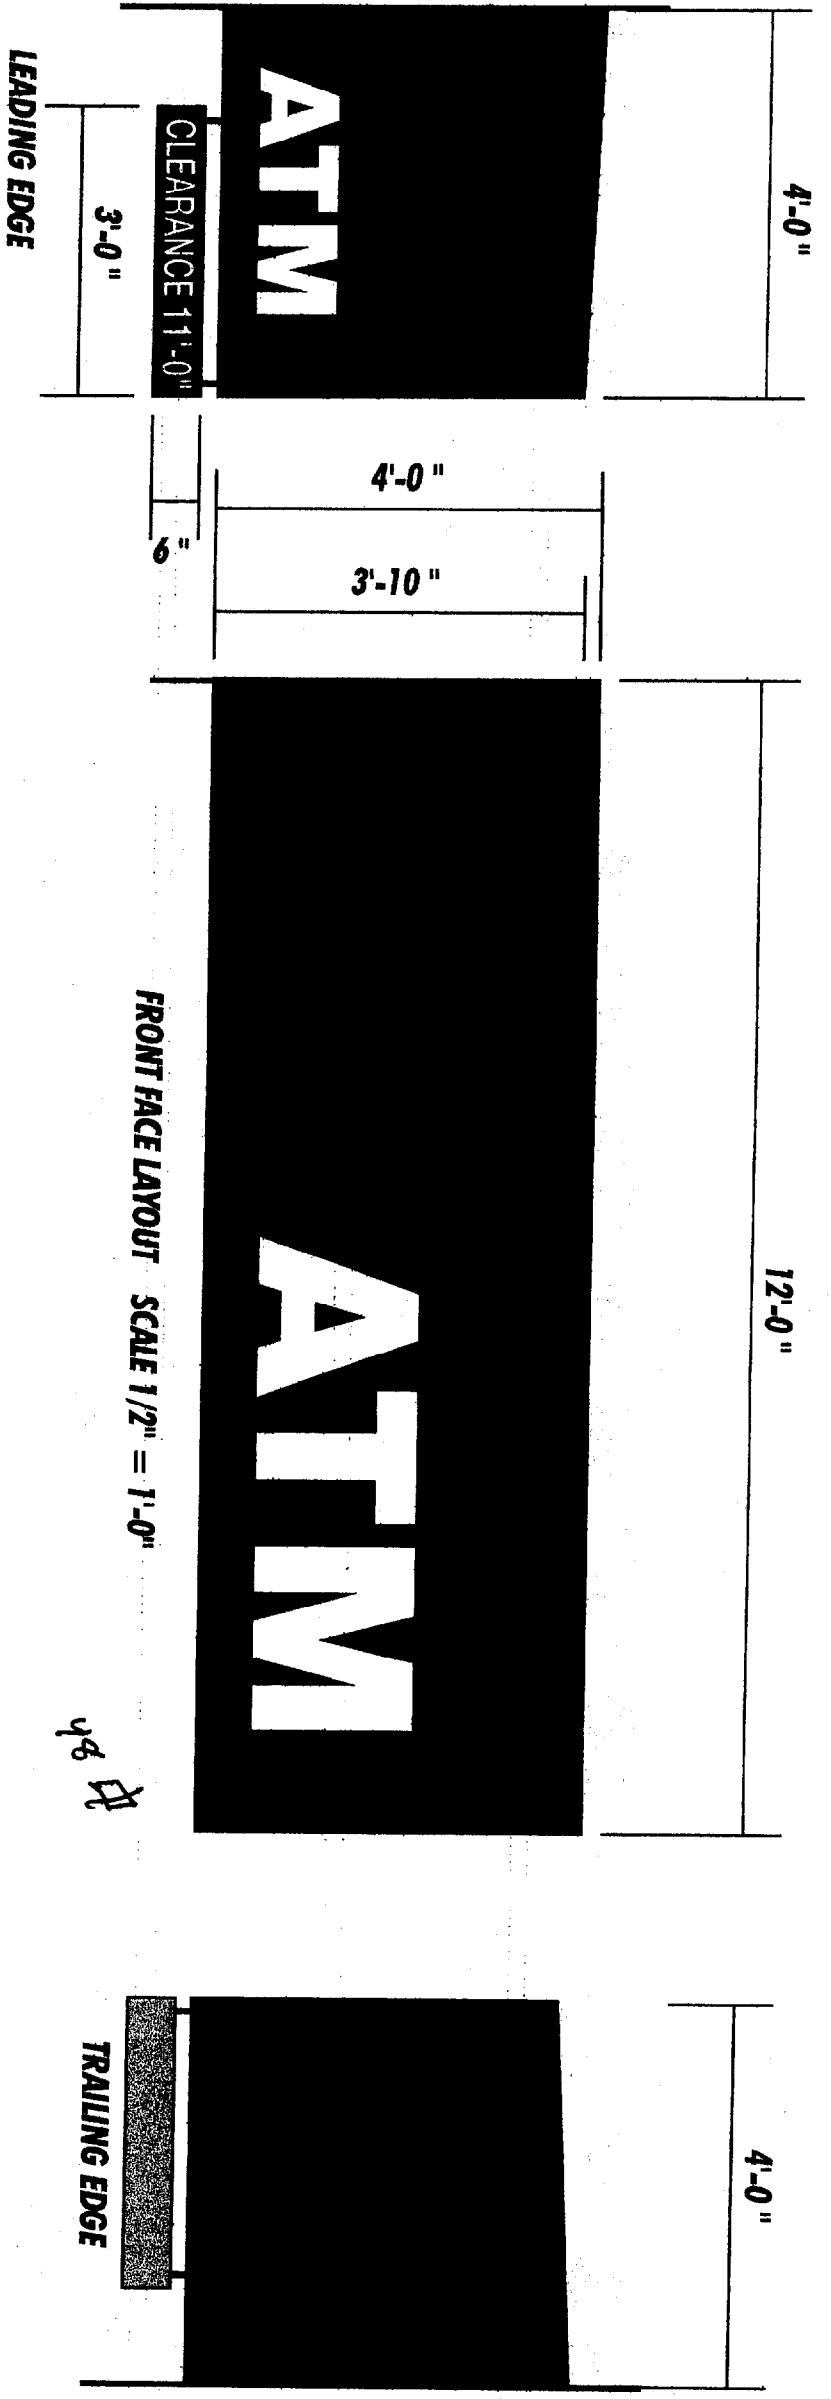

NOTES:
 Internally-illuminated vinyl awning.
 Key logo to be translucent red #3630-33 vinyl.
 "ATM" to be white, eradicated from black background.
 Remaining awning fabric to be black.
 Awning to have egg-crate light diffusers in soffit.
 Clearance sign to be aluminum, painted black with white vinyl copy.

AWNING RATED 120 VOLTS

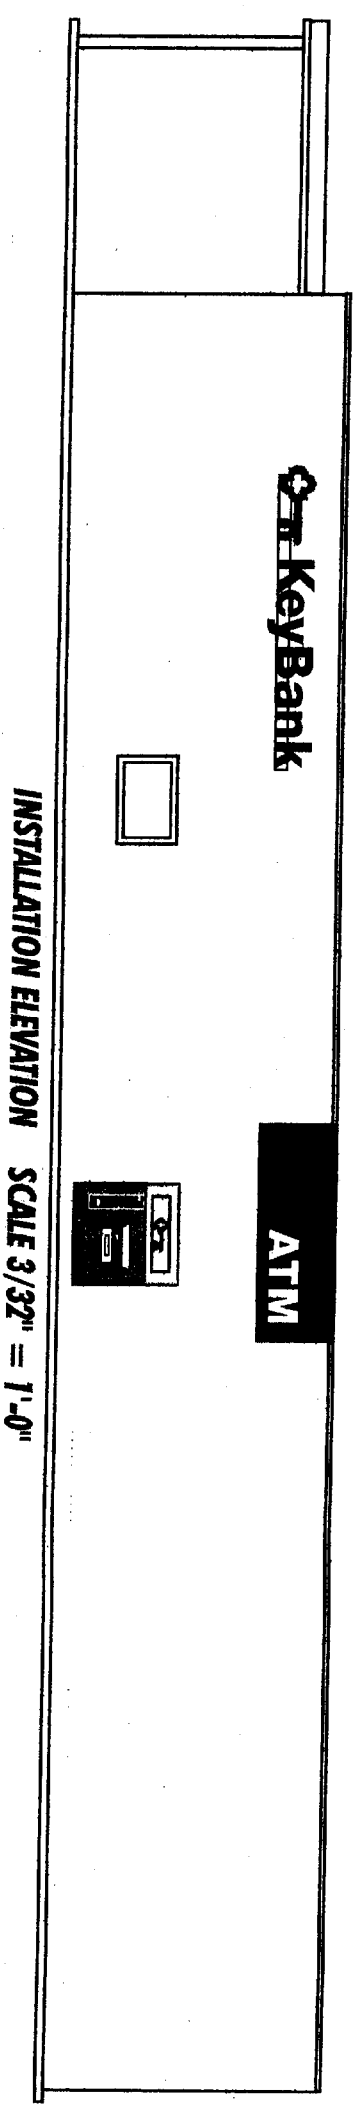

BES Brilliant Electric Sign Co., Ltd.
 4811 VAN EPPS RD., CLEVELAND, OHIO 44131 (216)741-3800

NOTE: THIS IS AN ORIGINAL UNPUBLISHED DRAWING. CREATED BY BRILLIANT SIGNS. IT IS SUBMITTED FOR YOUR PERSONAL USE, IN CONNECTION WITH A PROJECT BEING PLANNED FOR YOU. IT IS NOT TO BE USED, REPRODUCED, COPIED OR EXHIBITED IN ANY FASHION.


COMPANY NAME KEYBANK	SALESMAN H	DATE 6-24-02	REVISION	DESIGN NO. B02-1738
LOCATION 1106 BRIGHTON AVE, PORTLAND, MAINE	DESIGNER DM	SCALE 1/2" = 1'-0"		COPYRIGHT © 2002

3 1/2"
KeyBank

1'-8"

VINYL LAYOUT SCALE 3" = 1'-0"

.5 #

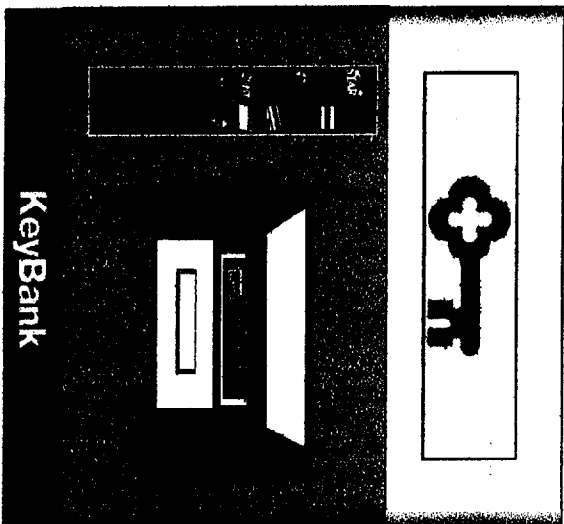

SURROUND ELEVATION SCALE 1/2" = 1'-0"

NOTES:
 One (1) set - straight-cut vinyl, to be applied to bottom band of existing ATM surround.
 Vinyl to be white.




Brilliant Electric Sign Co., Ltd.

4811 VAN EPPS RD., CLEVELAND, OHIO 44131 (216)741-3800

NOTE: THIS IS AN ORIGINAL UNPUBLISHED DRAWING. CREATED BY BRILLIANT SIGNS. IT IS SUBMITTED FOR YOUR PERSONAL USE, IN CONNECTION WITH A PROJECT BEING PLANNED FOR YOU. IT IS NOT TO BE USED, REPRODUCED, COPIED OR EXHIBITED IN ANY FASHION.


COMPANY NAME KEYBANK	SALESMAN H	DATE 6-24-02	REVISION	DESIGN NO. 8021741
LOCATION 1106 BRIGHTON AVE, PORTLAND, ME	DESIGNER DM	SCALE SHOW		COPYRIGHT © 2002

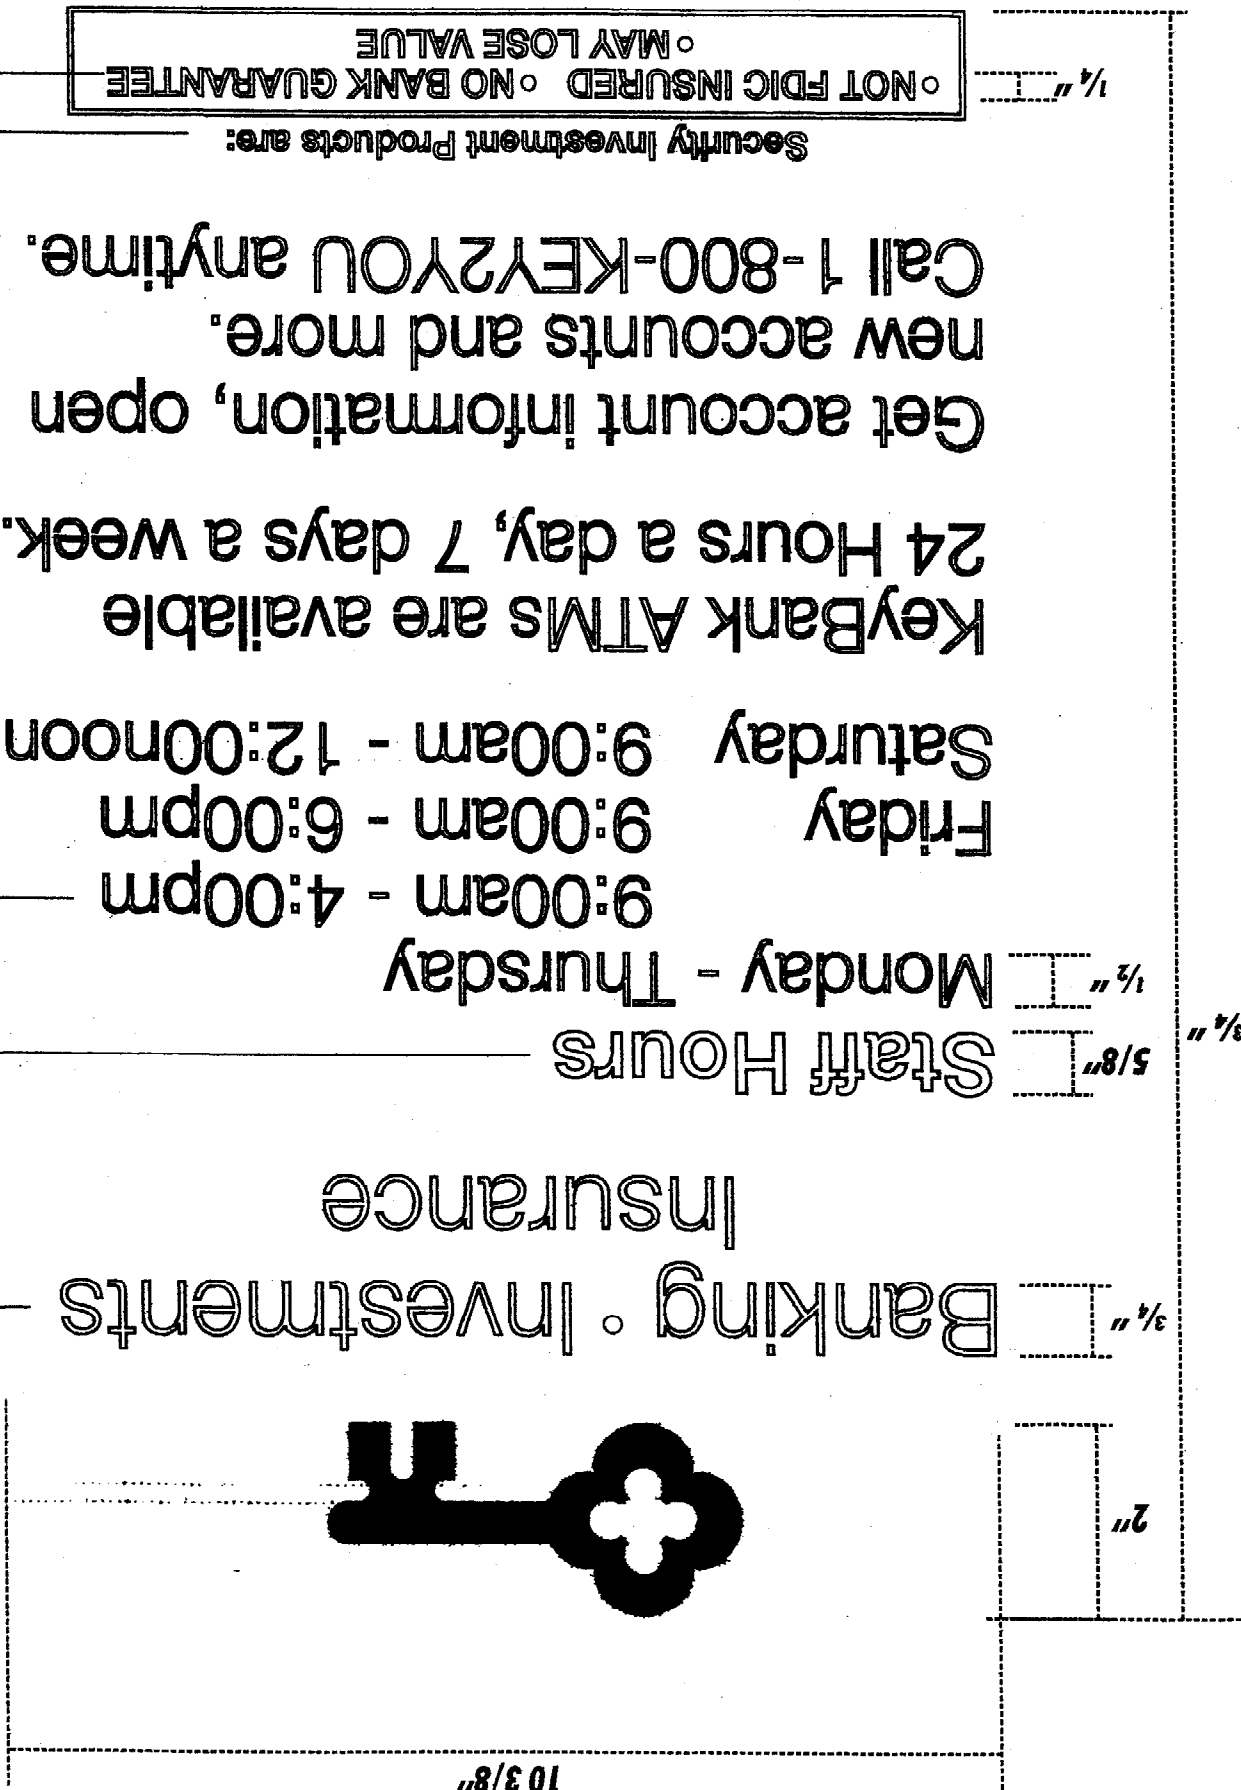

*NO PERMIT
REQUIRED*

NOTES:
Die-cut vinyl logo, for second surface application to glass.
Key logo to be red #3630-33.
All copy and numerals to be white vinyl.

INSTALLATION ELEVATION - 1/2" = 1'-0"

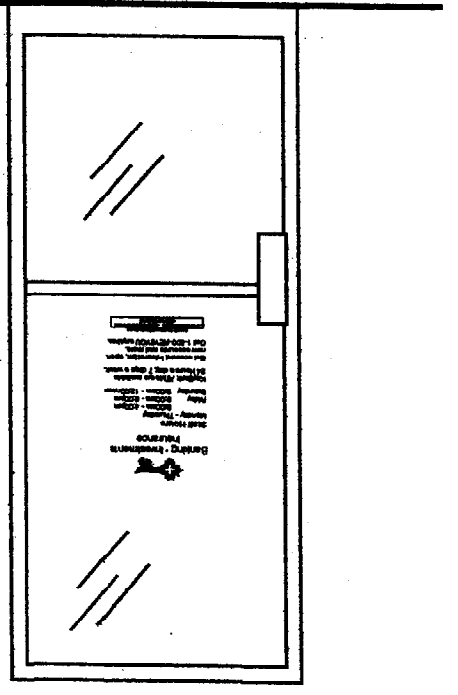

RES
Brilliant Electric Sign Co., Ltd.
4811 VAN EPPS RD., CLEVELAND, OHIO 44131 (216) 741-3800

COMPANY NAME	KEY BANK		
LOCATION	VARIOUS / 1106 BRILLIANT AVE, PORTLAND, MAINE		
SALESMAN	H	DATE	10-16-00
DESIGNER	DM	SCALE	1/2 ACTUAL
REVISION		DESIGN NO	B00-2698
		COPYRIGHT ©	2000

NOTE: THIS IS AN ORIGINAL UNPUBLISHED DRAWING. CREATED BY BRILLIANT SIGNS. IT IS SUBMITTED FOR YOUR PERSONAL USE. IN CONNECTION WITH A PROJECT BEING PLANNED FOR YOU. IT IS NOT TO BE USED, REPRODUCED, COPIED OR EXHIBITED IN ANY FASHION.