

**WALL SIGN ELEVATION: 3/4" = 1'-0"**

$3.25 \times 11.66 = 37.895 \text{ sq ft}$

*revised plans*



**NOTES:  
SINGLE-FACE, INTERNALLY-ILLUMINATED, FABRICATED ALUMINUM WALL SIGN.**


**KEY TO BE CUT OUT OF ALUMINUM FACE; OPENING TO BE BACKED-UP WITH WHITE #2447 PLEXIGLAS WITH FIRST SURFACE APPLIED RED TRANSLUCENT VINYL #3630-33.**

**"BANKING-INVESTMENTS-INSURANCE" TO BE CUT OUT OF REMOVABLE ALUMINUM PANEL; OPENING TO BE BACKED-UP WITH WHITE #7328 PLEXIGLAS. REMAINING COPY TO BE STRAIGHT-CUT WHITE VINYL.**


**RIGHT PORTION OF FACE BACKGROUND/CABINET TO BE PAINTED SATIN BLACK.**

**LEFT PORTION OF FACE BACKGROUND/CABINET TO BE PAINTED GRIP GARD 00 WHITE WITH COARSE STIPPLE FINISH.**

**RATED 120 VOLTS**

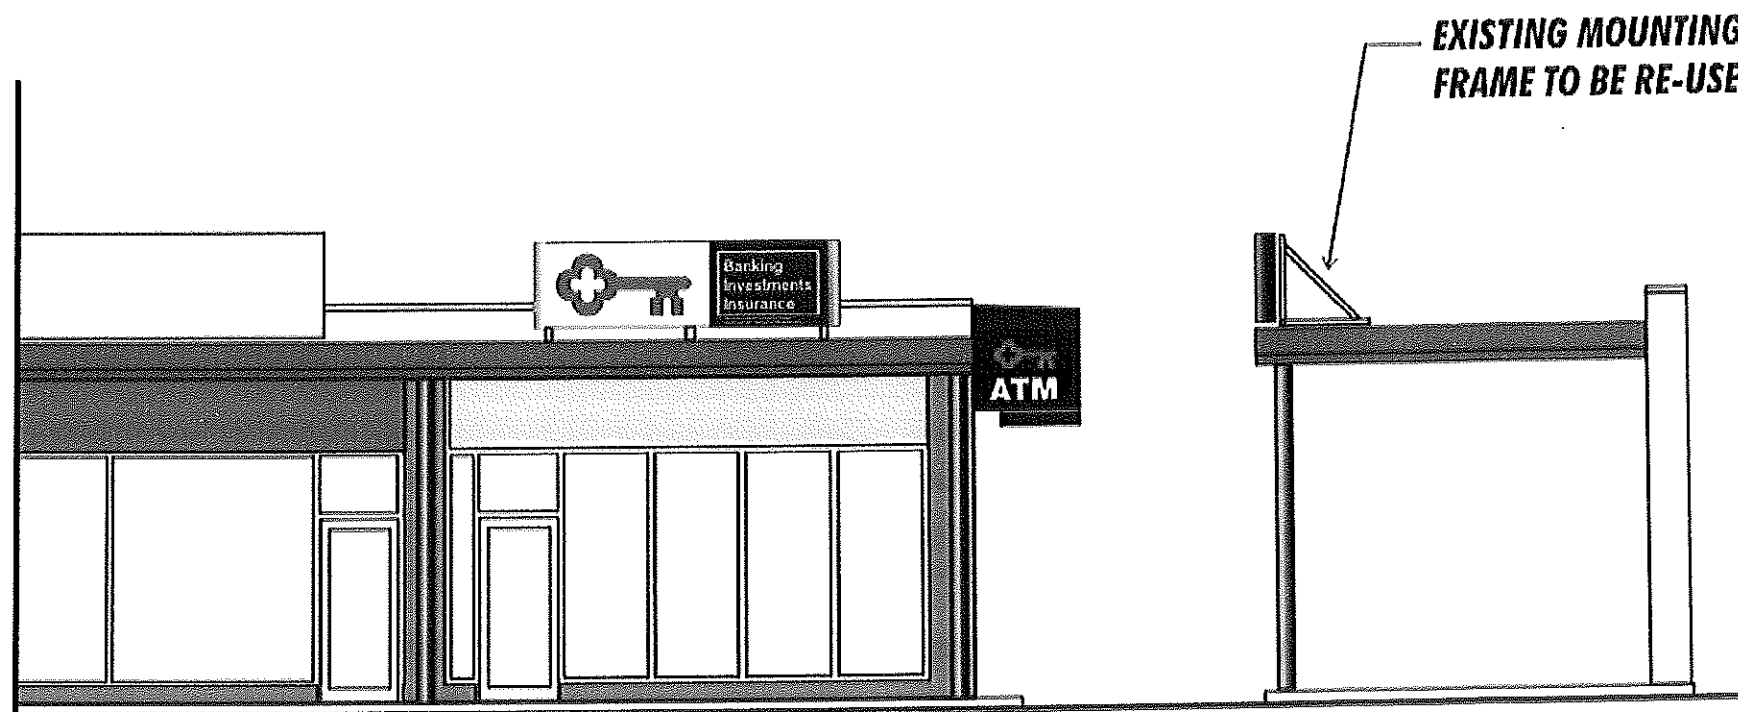

**INSTALLATION ELEVATION SCALE 1/8" = 1'-0"**

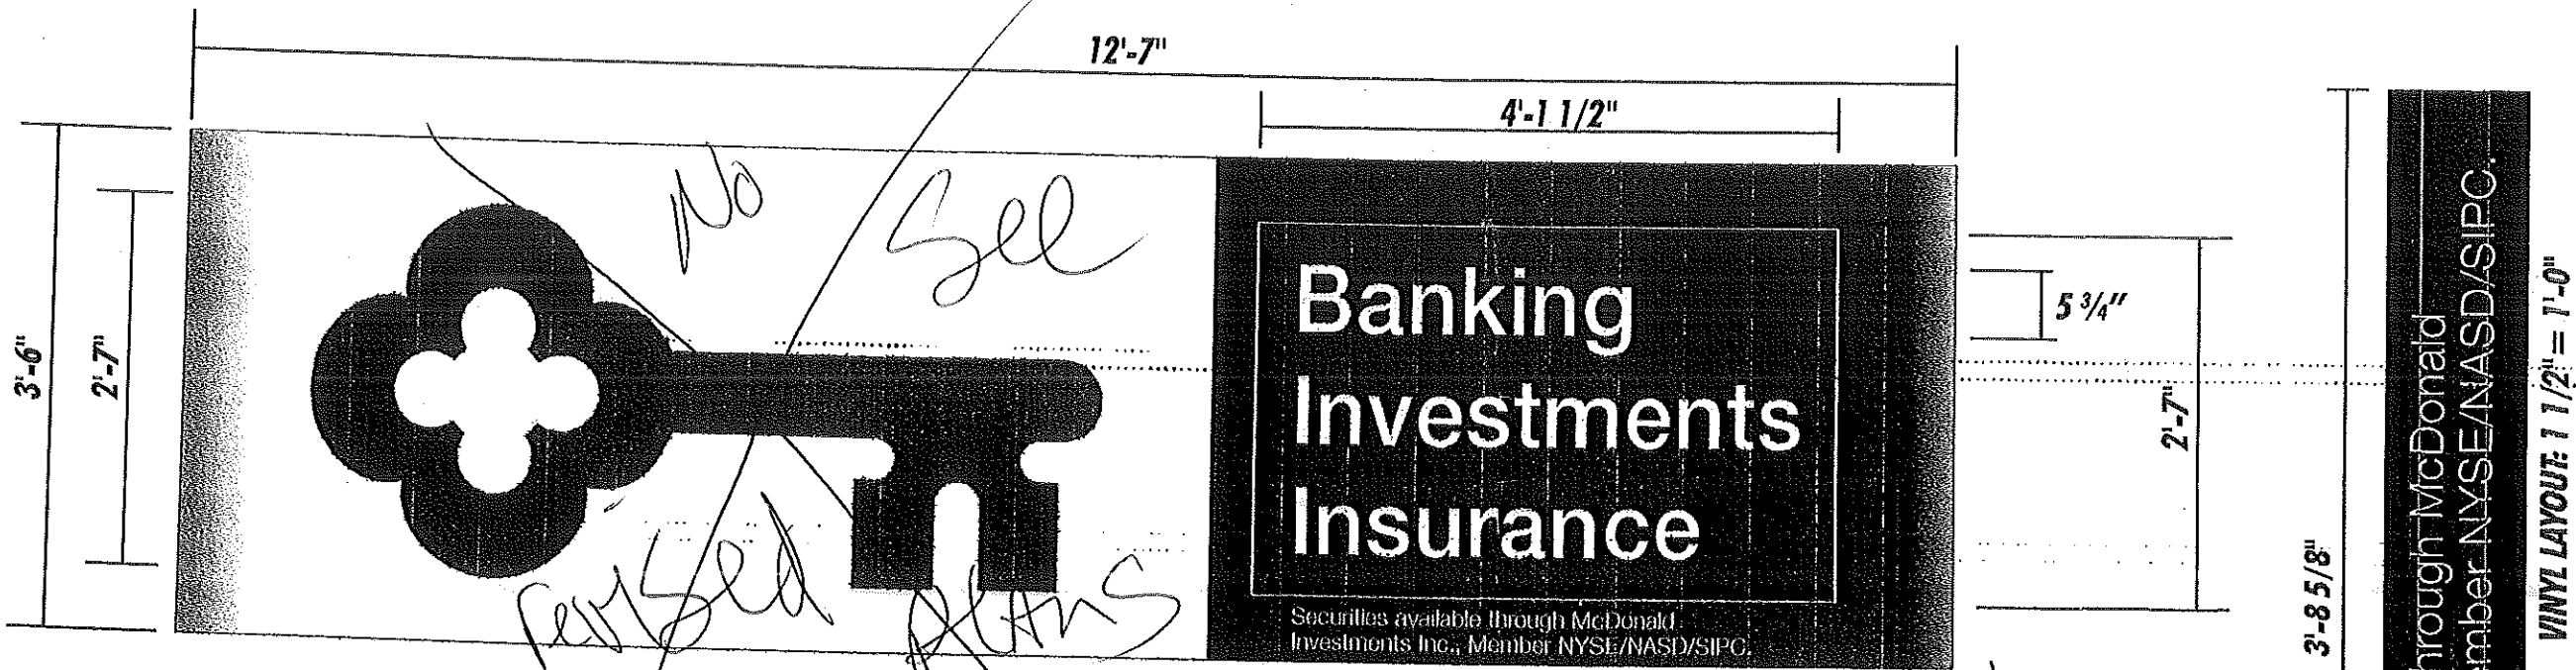

WALL SIGN ELEVATION: 3/4" = 1'-0"

Securities available through McDonald Investments Inc., Member NYSE/NASD/SIPC.

VINYL LAYOUT: 1 1/2" = 1'-0"

**NOTES:**  
SINGLE-FACE, INTERNALLY-ILLUMINATED, FABRICATED ALUMINUM WALL SIGN.

KEY TO BE CUT OUT OF ALUMINUM FACE; OPENING TO BE BACKED-UP WITH WHITE #2447 PLEXIGLAS WITH FIRST SURFACE APPLIED RED TRANSLUCENT VINYL #3630-33.


"BANKING-INVESTMENTS-INSURANCE" TO BE CUT OUT OF REMOVABLE ALUMINUM PANEL; OPENING TO BE BACKED-UP WITH WHITE #7328 PLEXIGLAS. REMAINING COPY TO BE STRAIGHT-CUT WHITE VINYL.

RIGHT PORTION OF FACE BACKGROUND/CABINET TO BE PAINTED SATIN BLACK.

LEFT PORTION OF FACE BACKGROUND/CABINET TO BE PAINTED GRIP GARD 00 WHITE WITH COARSE STIPPLE FINISH.

RATED 120 VOLTS

WL44

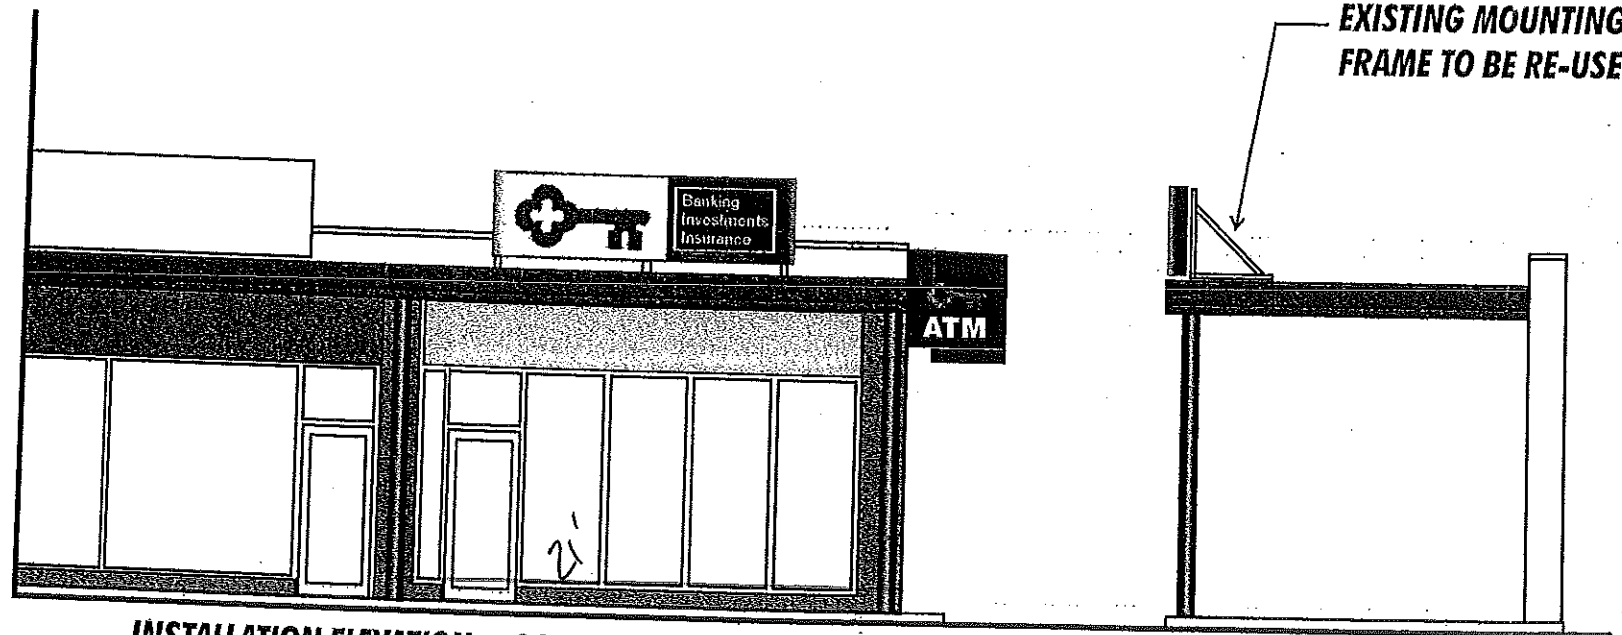


INSTALLATION ELEVATION SCALE 1/8" = 1'-0"

NOTE: THIS IS AN ORIGINAL UNPUBLISHED DRAWING. CREATED BY BRILLIANT SIGNS. IT IS SUBMITTED FOR YOUR PERSONAL USE. IN CONNECTION WITH A PROJECT BEING PLANNED FOR YOU. IT IS NOT TO BE USED, REPRODUCED, COPIED OR EXHIBITED IN ANY FASHION.

**Brilliant Electric Sign Co., Ltd.**  
4811 VAN EPPS RD., CLEVELAND, OHIO 44131 (216)741-3800

COMPANY NAME	KEY BANK	SALESMAN	H	DATE	6-24-02	REVISION	87-02	DESIGN NO.	B02-1736
LOCATION	1106 BRIGGTON AVE, PORTLAND, ME	DESIGNER	DM	SCALE	SHOWN			COPYRIGHT ©	2002

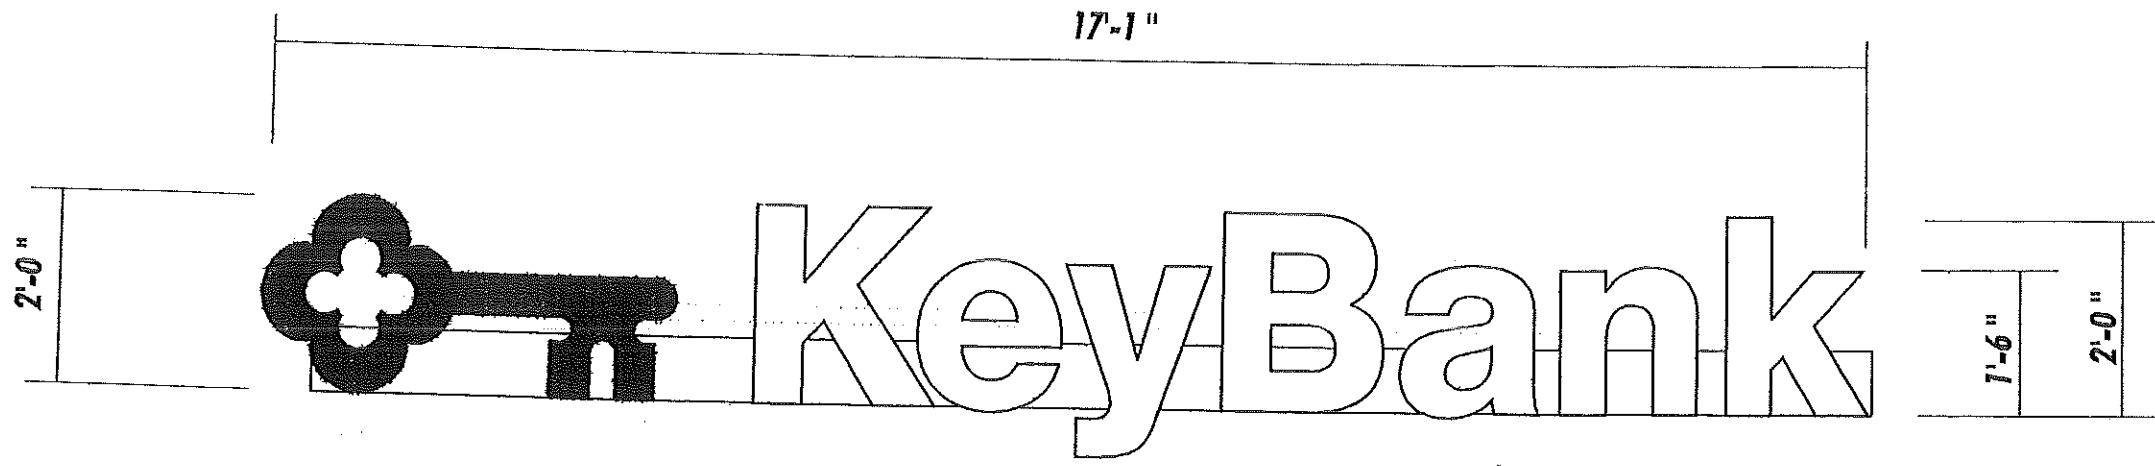

LOGO/LETTER LAYOUT: 1/2" = 1'-0"

34 #

**NOTES:**


INDIVIDUAL NEON LOGO & LETTERS WITH PLASTIC FACES AND JEWELITE TRIM, MOUNTED ON ALUMINUM RACEWAY.

LOGO FACE TO BE WHITE #2447 PLEXIGLAS WITH FIRST SURFACE APPLIED RED TRANSLUCENT VINYL # 3630-33. TRIM AND RETURNS TO BE RED TO MATCH RED PMS #032.

LETTER FACES TO BE WHITE #7328 PLEXIGLAS. TRIM AND RETURNS TO BE BLACK.

ALL ILLUMINATION BY WHITE NEON. RACEWAY PAINTED TO MATCH FASCIA.

RATED 120 VOLTS.

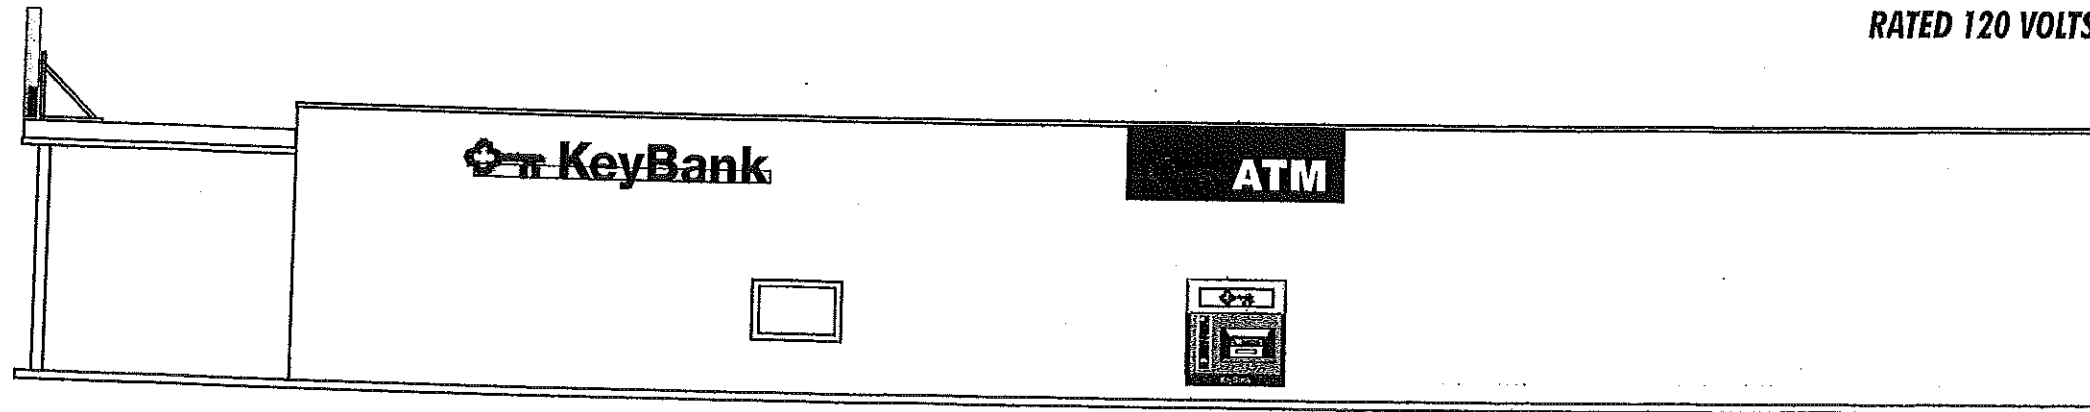


INSTALLATION ELEVATION SCALE 3/32" = 1'-0"

24LTRSET  
INLINE  
RACEWAY

NOTE: THIS IS AN ORIGINAL UNPUBLISHED DRAWING. CREATED BY BRILLIANT SIGNS. IT IS SUBMITTED FOR YOUR PERSONAL USE, IN CONNECTION WITH A PROJECT BEING PLANNED FOR YOU. IT IS NOT TO BE USED, REPRODUCED, COPIED OR EXHIBITED IN ANY FASHION.


**Brilliant Electric Sign Co., Ltd.**  
4811 VAN EPPS RD., CLEVELAND, OHIO 44131 (216)741-3800

COMPANY NAME	KEY BANK	SALESMAN	H	DATE	6-24-02
LOCATION	1106 BRATTLE AVENUE, PORTLAND, MAINE	DESIGNER	DM	SCALE	SHOWN
DESIGN NO.	B02.1737	REVISION			
COPYRIGHT ©	2002				

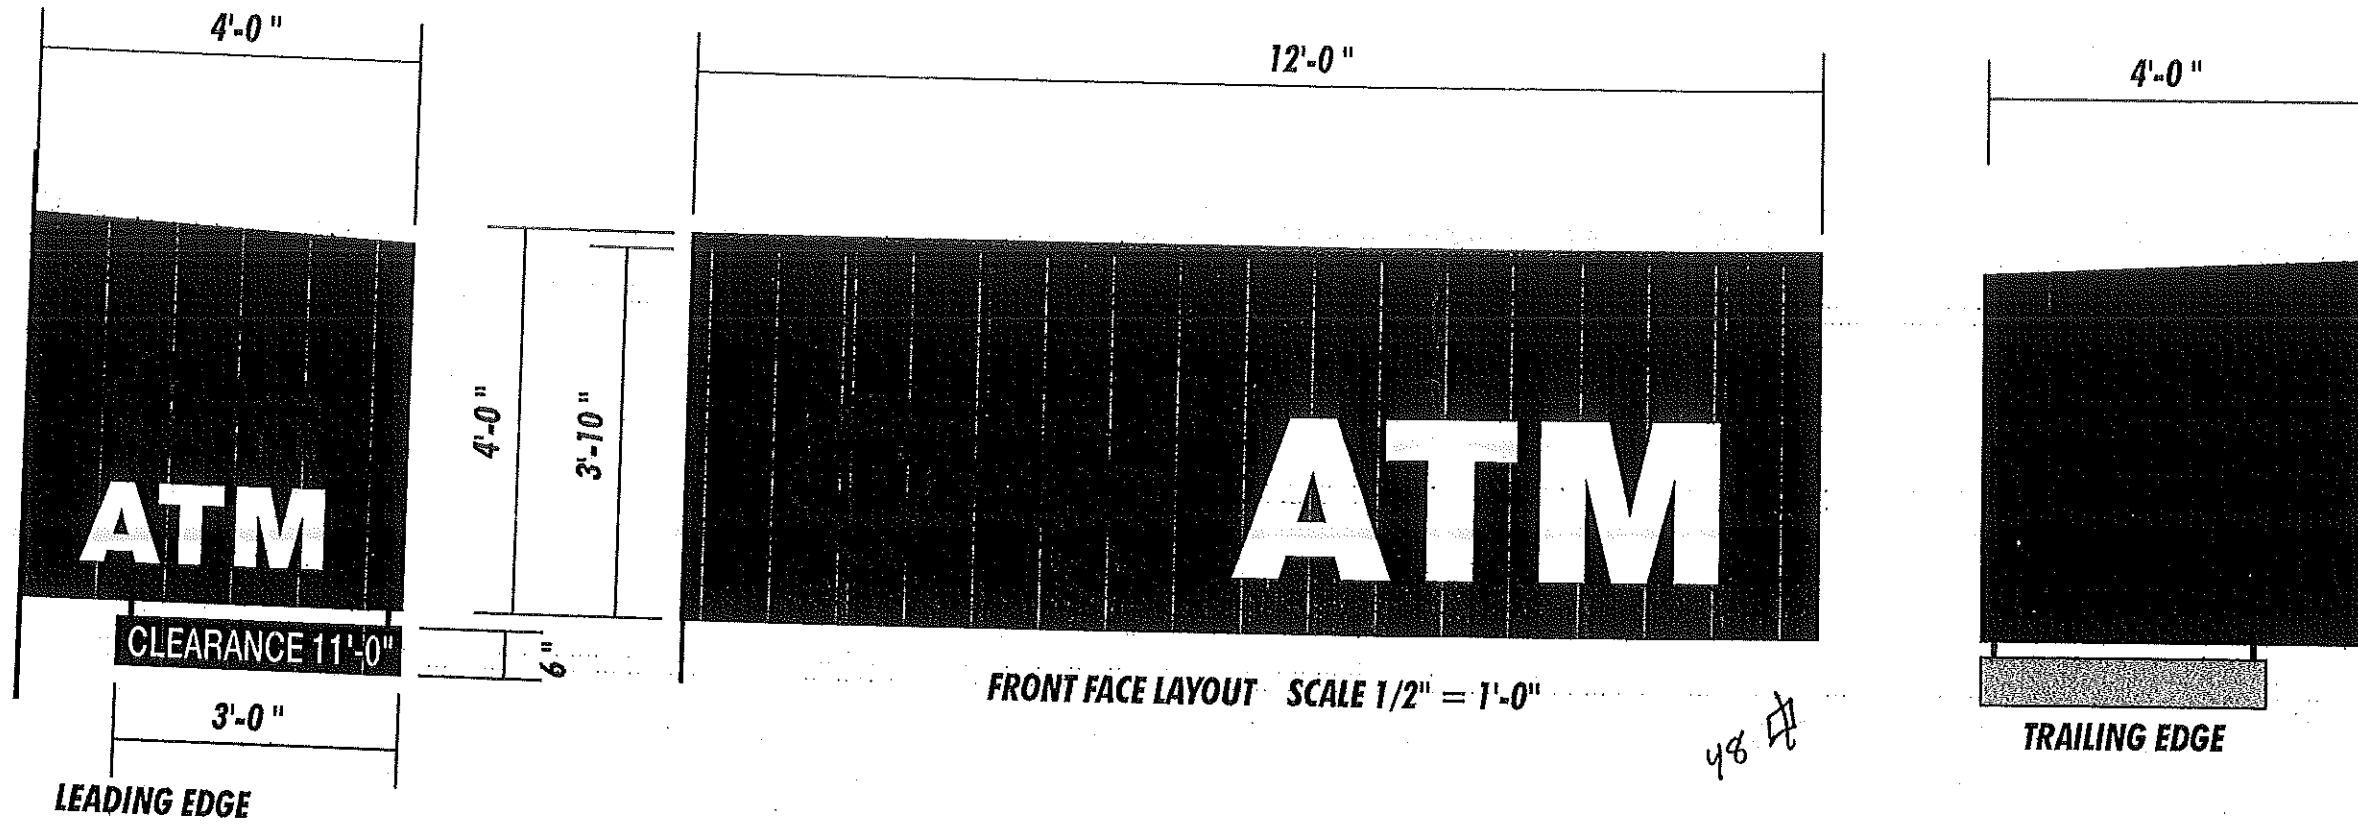

**NOTES;**  
 Internally-illuminated vinyl awning.  
 Key logo to be translucent red #3630-33 vinyl.  
 "ATM" to be white, eradicated from black background.  
 Remaining awning fabric to be black.  
 Awning to have egg-crate light diffusers in soffit.  
 Clearance sign to be aluminum, painted black with white vinyl copy.

AWNING RATED 120 VOLTS

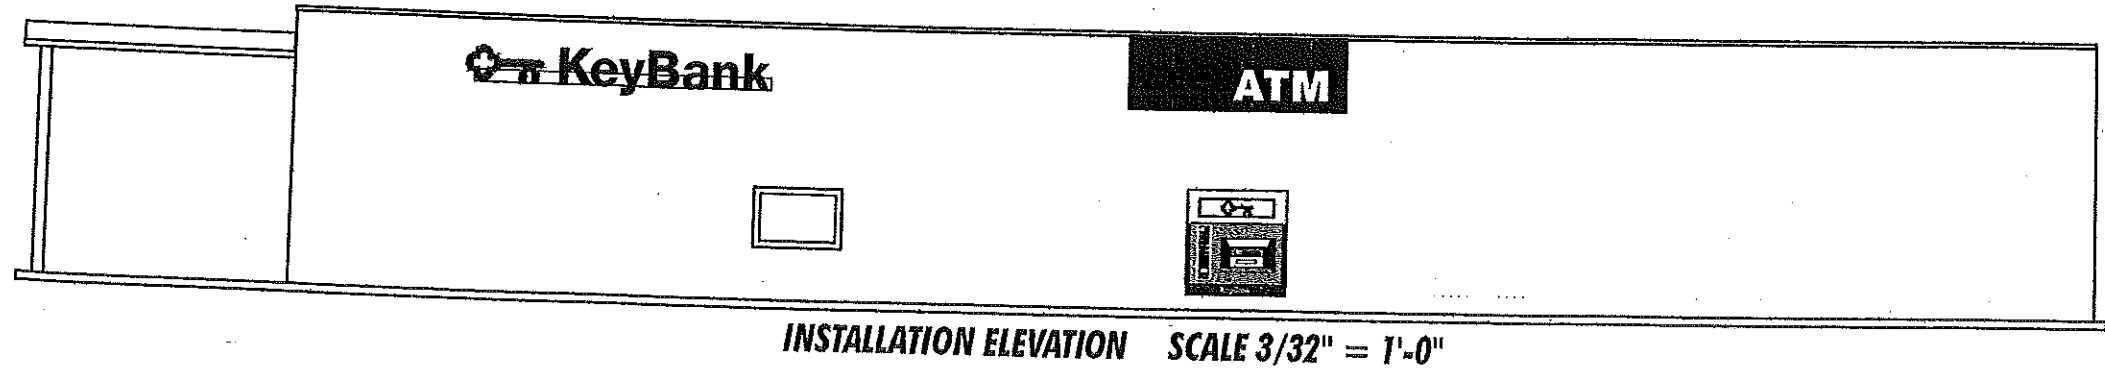


NOTE: THIS IS AN ORIGINAL UNPUBLISHED DRAWING. CREATED BY BRILLIANT SIGNS. IT IS SUBMITTED FOR YOUR PERSONAL USE. IN CONNECTION WITH A PROJECT BEING PLANNED FOR YOU. IT IS NOT TO BE USED, REPRODUCED, COPIED OR EXHIBITED IN ANY FASHION.

**BES** Brilliant Electric Sign Co., Ltd.  
 4811 VAN EPPS RD., CLEVELAND, OHIO 44131 (216)741-3800


DESIGN NO.	B02-1738
REVISION	
DATE	6-24-02
SCALE	1/2" = 1'-0"
SALESMAN	H
DESIGNER	DM
COMPANY NAME	KEY BANK
LOCATION	1106 BRIGGS AVE, PORTLAND, MAINE

COPYRIGHT © 2002

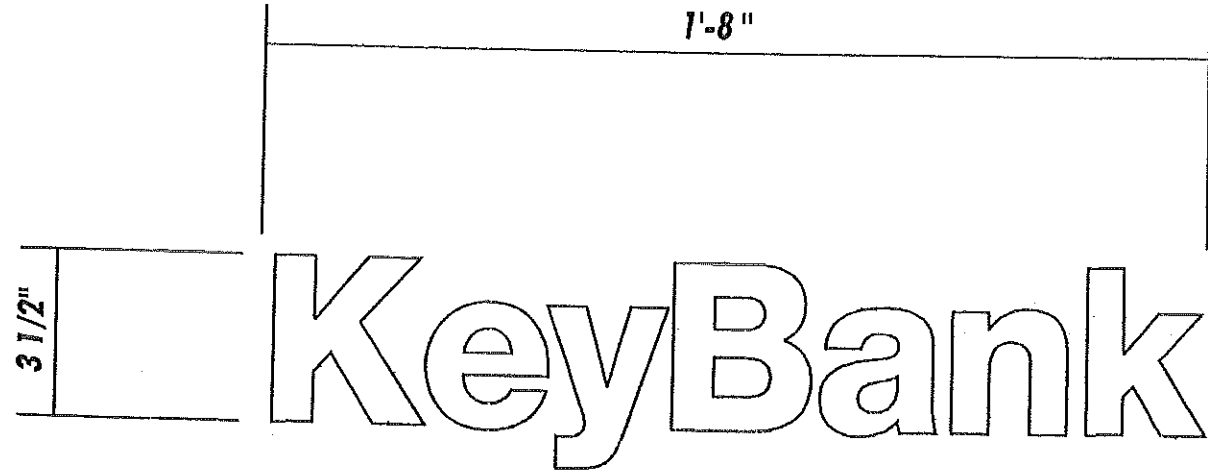

VINYL LAYOUT SCALE 3" = 1'-0"

.5 #

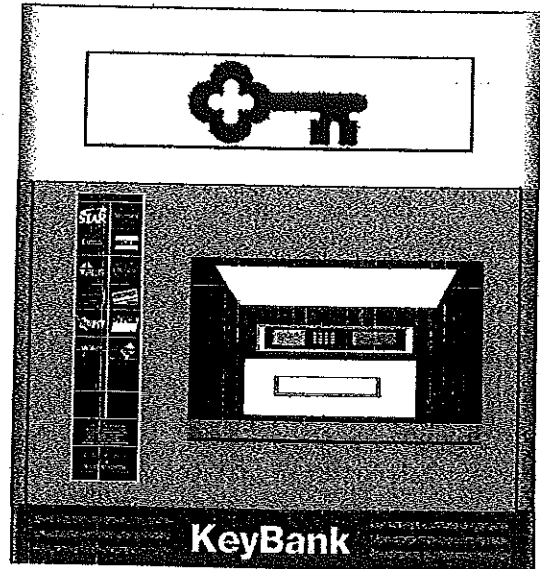

SURROUND ELEVATION SCALE 1/2" = 1'-0"

NOTES;  
 One (1) set - straight-cut vinyl, to be applied to bottom band of existing ATM surround.  
 Vinyl to be white.

**BEES** Brilliant Electric Sign Co., Ltd.


4811 VAN EPPS RD., CLEVELAND, OHIO 44131 (216)741-3800

NOTE: THIS IS AN ORIGINAL UNPUBLISHED DRAWING. CREATED BY BRILLIANT SIGNS. IT IS SUBMITTED FOR YOUR PERSONAL USE. IN CONNECTION WITH A PROJECT BEING PLANNED FOR YOU. IT IS NOT TO BE USED, REPRODUCED, COPIED OR EXHIBITED IN ANY FASHION.

COMPANY NAME	KEYBANK	SALESMAN	H	DATE	6-24-02	REVISION		DESIGN NO.	B02-1741
LOCATION	1106 BRANTON AVE, PORTLAND, ME	DESIGNER	DM	SCALE	5 HOUR			COPYRIGHT ©	2002

10 3/8"

2"

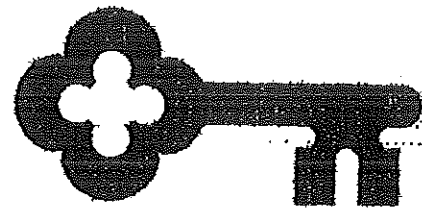

3/4"

Banking • Investments — 76pt. Helvetica Neue Light  
Insurance

5/8"

Staff Hours — 64pt. Helvetica Neue Medium

1'-4 3/4"

1/2"

Monday - Thursday — 56pt. Helvetica Neue Light  
9:00am - 4:00pm

Friday 9:00am - 6:00pm

Saturday 9:00am - 12:00noon

KeyBank ATMs are available  
24 Hours a day, 7 days a week.


Get account information, open  
new accounts and more.

Call 1-800-KEY2YOU anytime.

Security Investment Products are: — 28pt. Helvetica Neue Medium

1/4"

• NOT FDIC INSURED • NO BANK GUARANTEE  
• MAY LOSE VALUE — 28pt. Helvetica Neue Medium

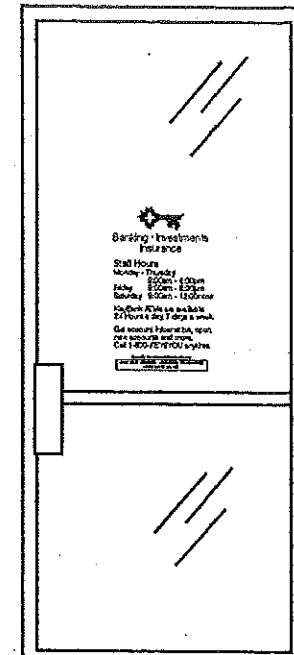

INSTALLATION ELEVATION - 1/2" = 1'-0"

NO PERMIT  
REQUIRED

NOTES:  
Die-cut vinyl logo, for second surface  
application to glass.  
Key logo to be red #3630-33.  
All copy and numerals to be white vinyl.

V2

NOTE: THIS IS AN ORIGINAL UNPUBLISHED  
DRAWING. CREATED BY BRILLIANT SIGNS. IT  
IS SUBMITTED FOR YOUR PERSONAL USE, IN  
CONNECTION WITH A PROJECT BEING PLANNED,  
FOR YOU. IT IS NOT TO BE USED, REPRODUCED,  
COPIED OR EXHIBITED IN ANY FASHION.

**Brilliant Electric Sign Co., Ltd.**  
4811 VAN EPPS RD., CLEVELAND, OHIO 44131 (216)741-3800

COMPANY NAME	KEY BANK	SALESMAN	H	DATE	10-16-00	REVISION	
LOCATION	VARIOUS / 1106 BRIMPTON AVE, PORTLAND, MAINE	DESIGNER	DM	SCALE	1/2" = 1'-0"	DESIGN NO.	B00-2698
						COPYRIGHT ©	2000