




1 INTERIOR ELEVATION  
1/4" = 1'-0"  
STORAGE

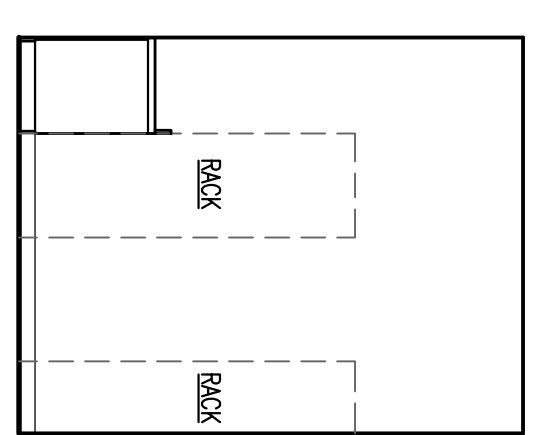

2 INTERIOR ELEVATION  
1/4" = 1'-0"  
STORAGE

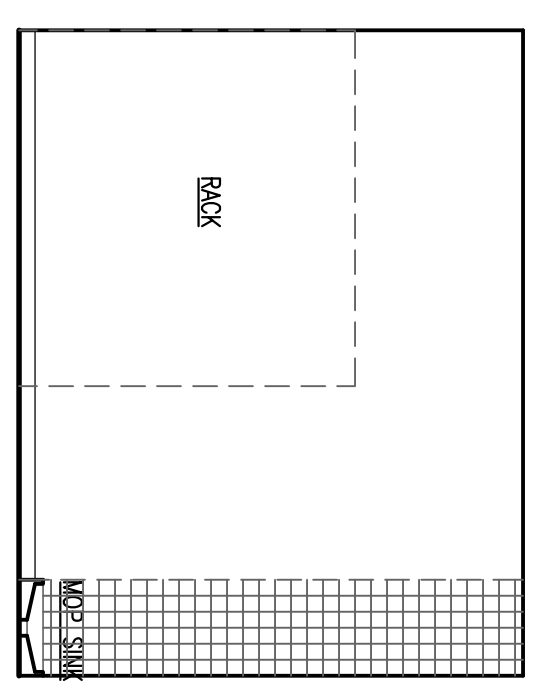


3 INTERIOR ELEVATION  
1/4" = 1'-0"  
STORAGE

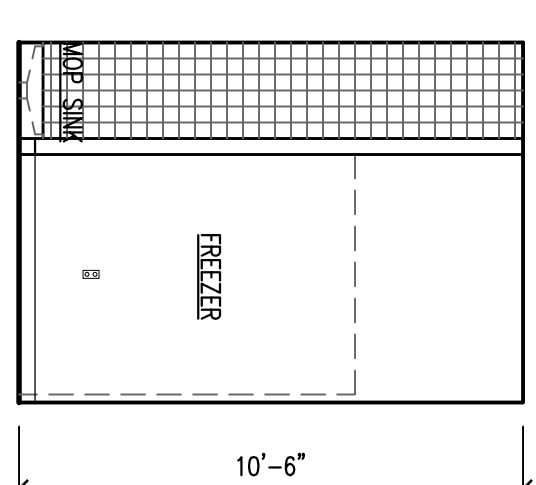


4 INTERIOR ELEVATION  
1/4" = 1'-0"  
STORAGE




5 INTERIOR ELEVATION  
1/4" = 1'-0"  
STORAGE

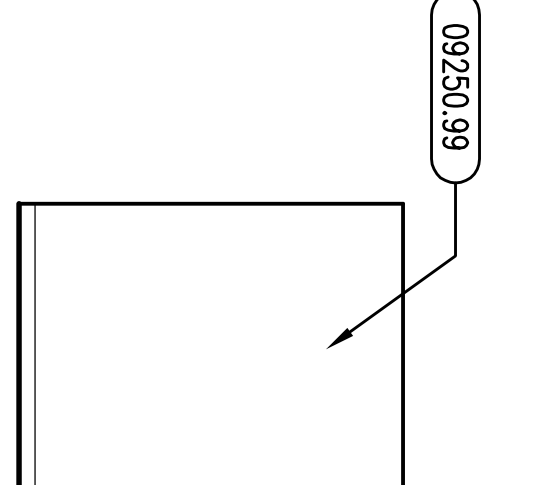


6 INTERIOR ELEVATION  
1/4" = 1'-0"  
OFFICE

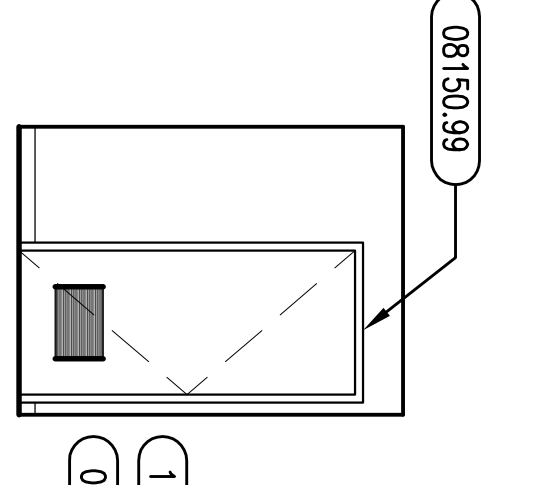


7 INTERIOR ELEVATION  
1/4" = 1'-0"  
OFFICE

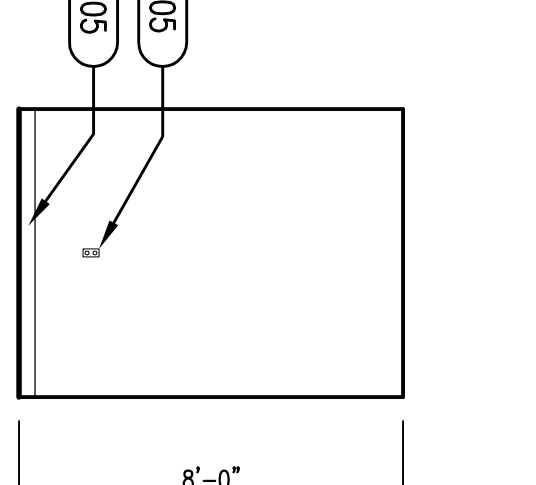


8 INTERIOR ELEVATION  
1/4" = 1'-0"  
OFFICE

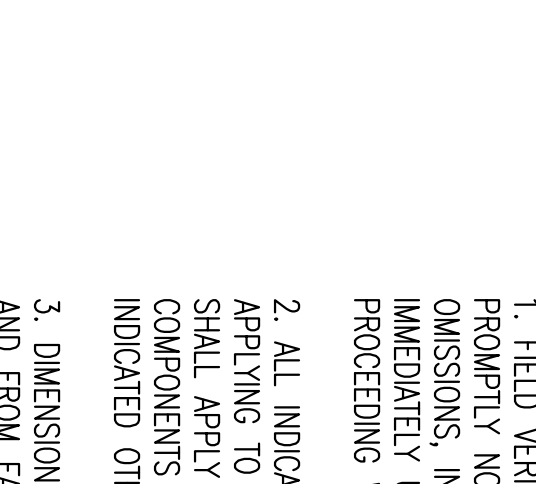


9 INTERIOR ELEVATION  
1/4" = 1'-0"  
OFFICE

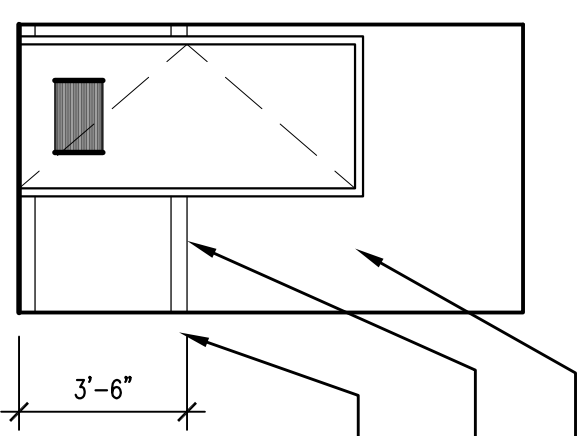


10 INTERIOR ELEVATION  
1/4" = 1'-0"

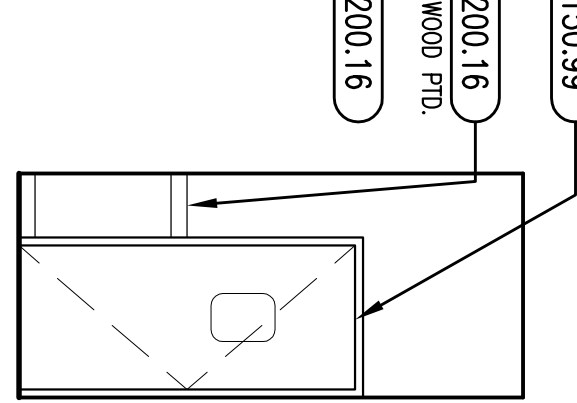


11 INTERIOR ELEVATION  
1/4" = 1'-0"

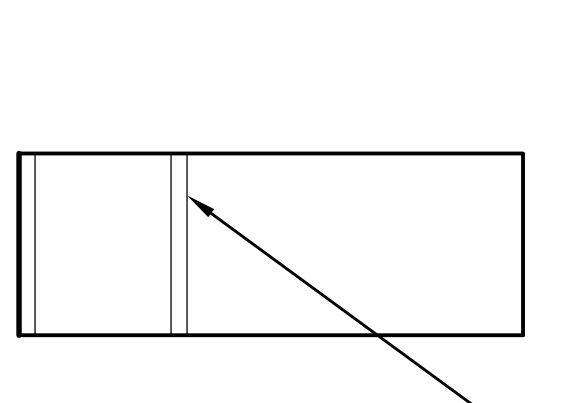


12 INTERIOR ELEVATION  
1/4" = 1'-0"

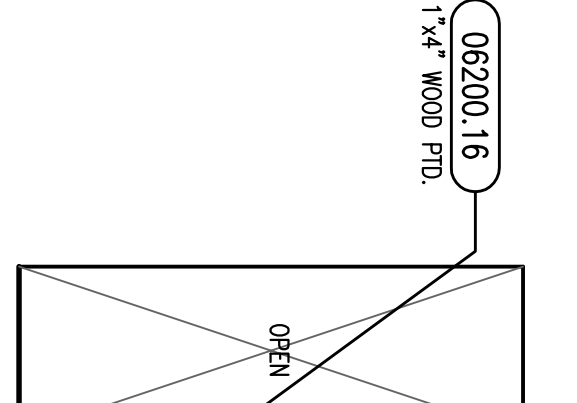


13 INTERIOR ELEVATION  
1/4" = 1'-0"

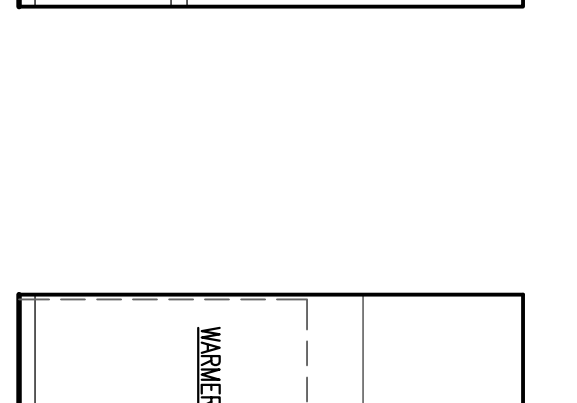


14 INTERIOR ELEVATION  
1/4" = 1'-0"  
KITCHEN

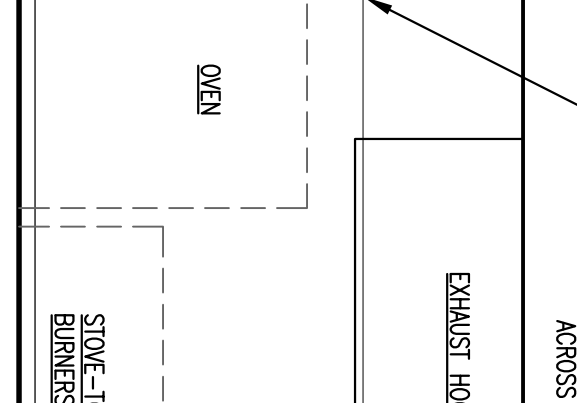


15 INTERIOR ELEVATION  
1/4" = 1'-0"  
KITCHEN

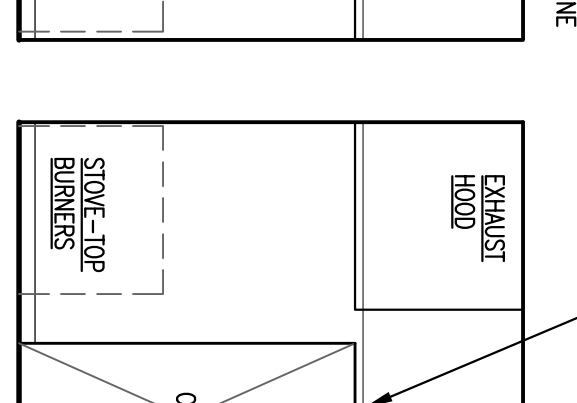


16 INTERIOR ELEVATION  
1/4" = 1'-0"  
KITCHEN

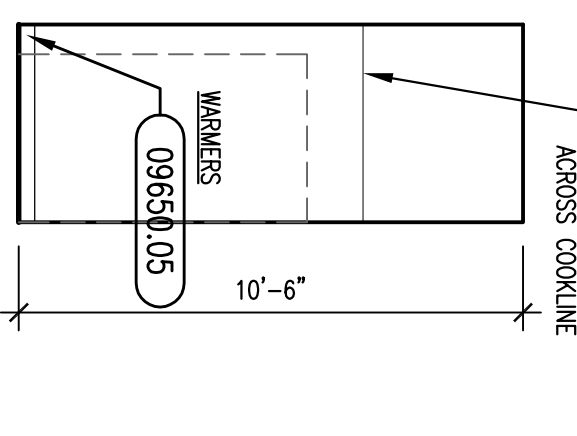


17 INTERIOR ELEVATION  
1/4" = 1'-0"  
KITCHEN

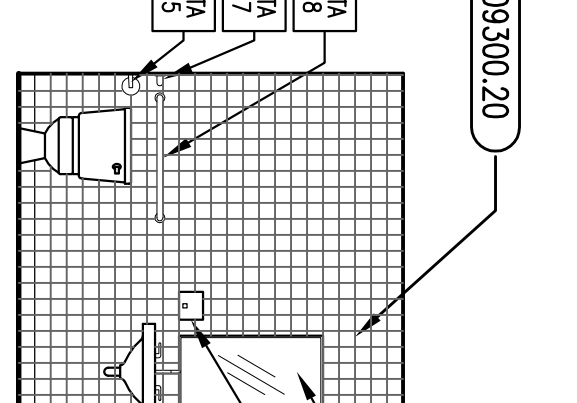


18 INTERIOR ELEVATION  
1/4" = 1'-0"  
MEN - WOMEN O.H.

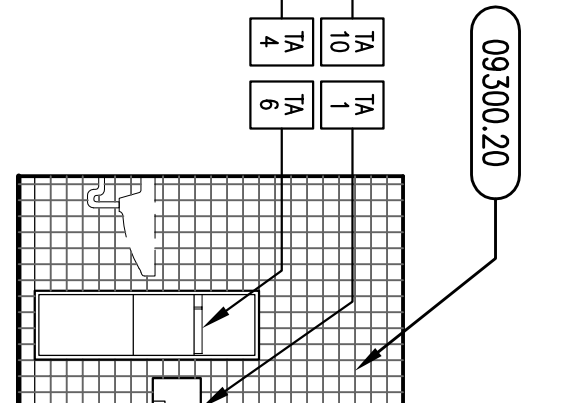


19 INTERIOR ELEVATION  
1/4" = 1'-0"  
MEN - WOMEN O.H.

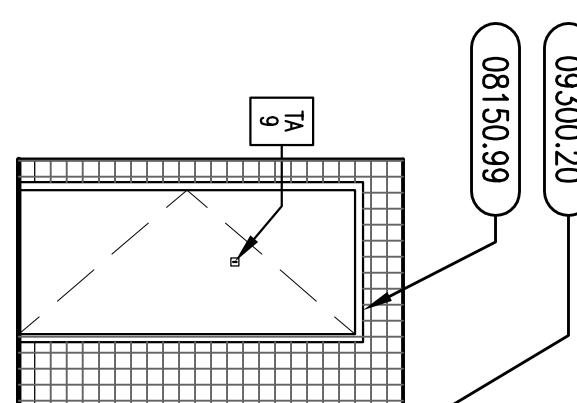


20 INTERIOR ELEVATION  
1/4" = 1'-0"  
MEN - WOMEN O.H.

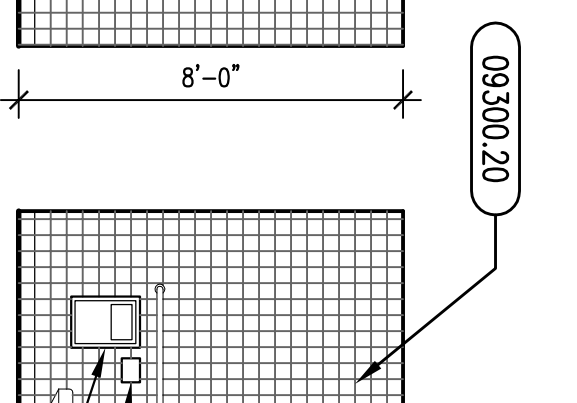


21 INTERIOR ELEVATION  
1/4" = 1'-0"  
MEN - WOMEN O.H.

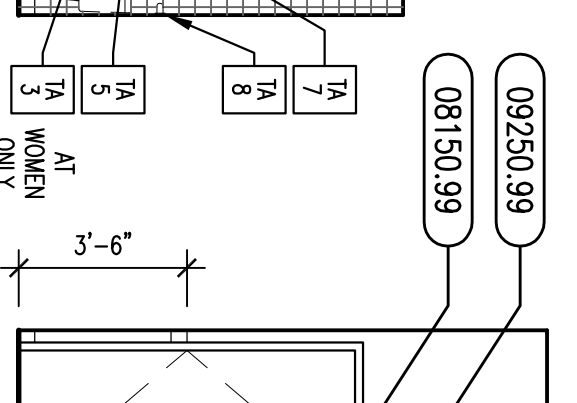


22 INTERIOR ELEVATION  
1/4" = 1'-0"  
COMBODR

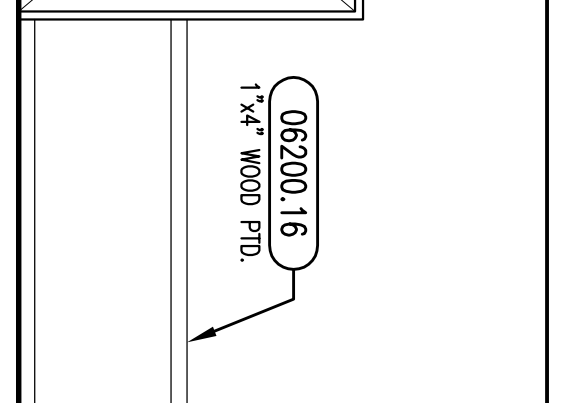


23 INTERIOR ELEVATION  
1/4" = 1'-0"  
COMBODR

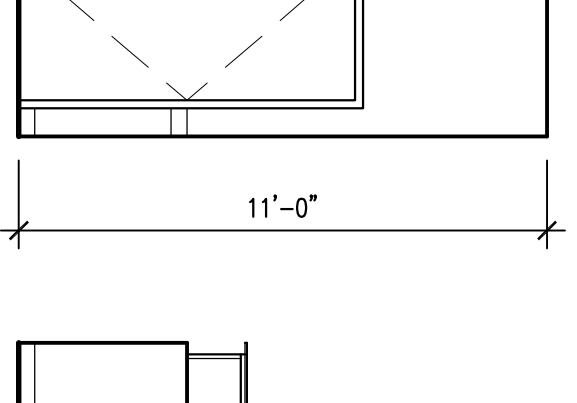


24 INTERIOR ELEVATION  
1/4" = 1'-0"  
COMBODR

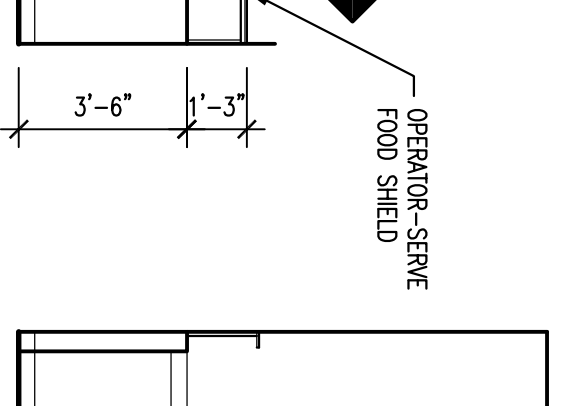


25 INTERIOR ELEVATION  
1/4" = 1'-0"  
COMBODR

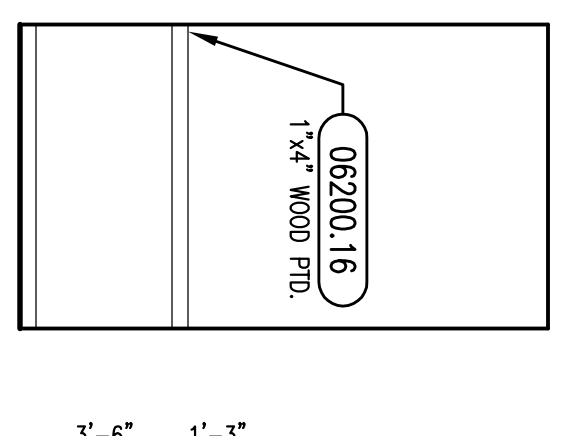


26 INTERIOR ELEVATION  
1/4" = 1'-0"

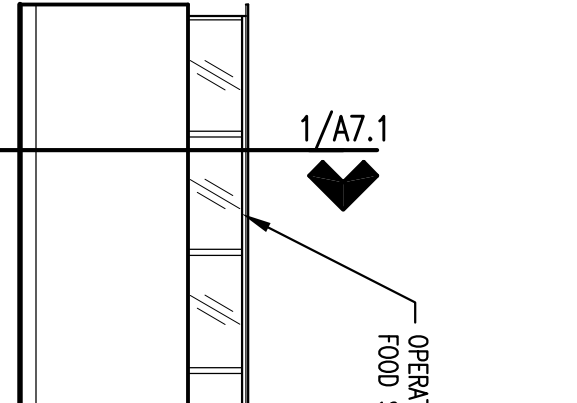


27 INTERIOR ELEVATION  
1/4" = 1'-0"

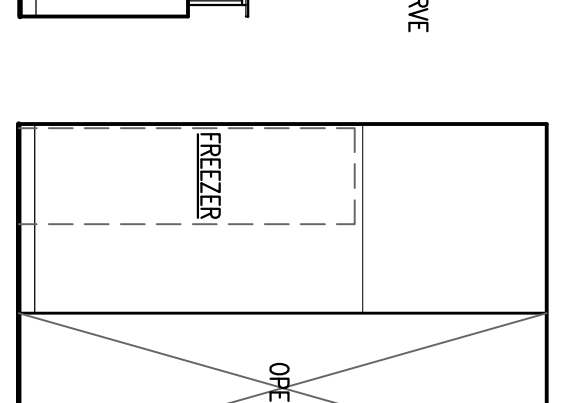


28 INTERIOR ELEVATION  
1/4" = 1'-0"  
STAIRW

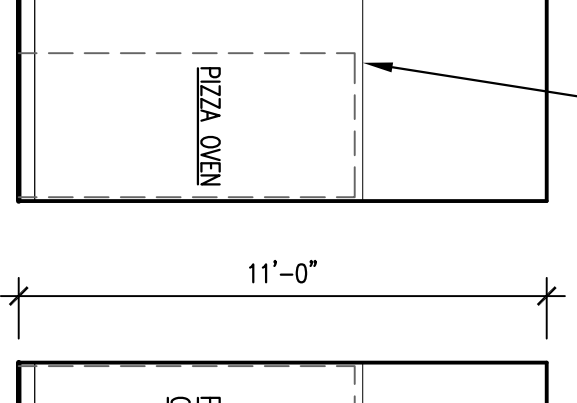


29 INTERIOR ELEVATION  
1/4" = 1'-0"  
STAIRW

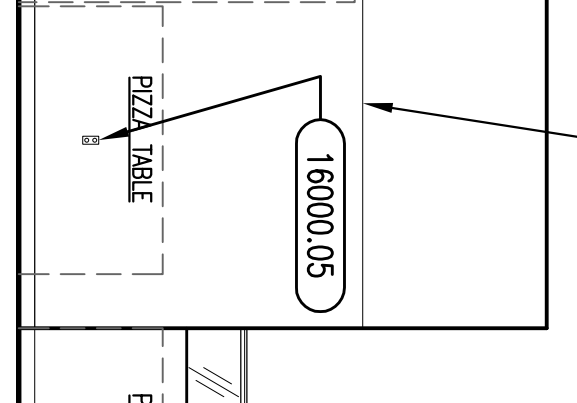


30 INTERIOR ELEVATION  
1/4" = 1'-0"

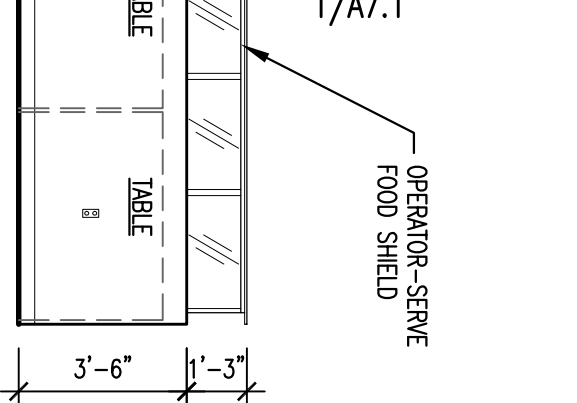


31 INTERIOR ELEVATION  
1/4" = 1'-0"

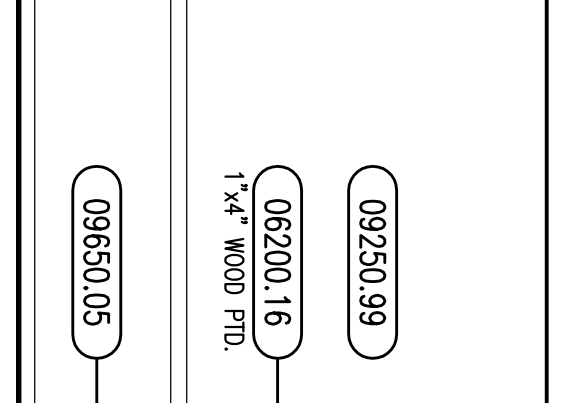


32 INTERIOR ELEVATION  
1/4" = 1'-0"

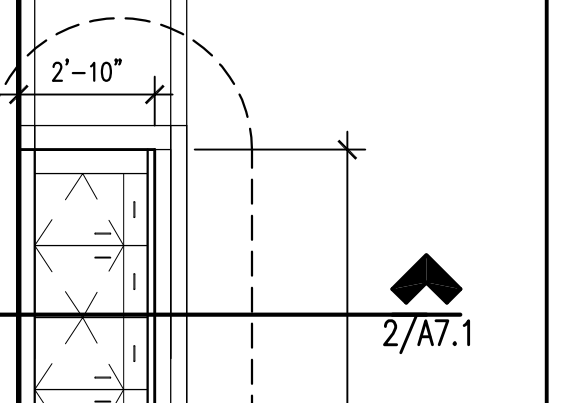


33 INTERIOR ELEVATION  
1/4" = 1'-0"

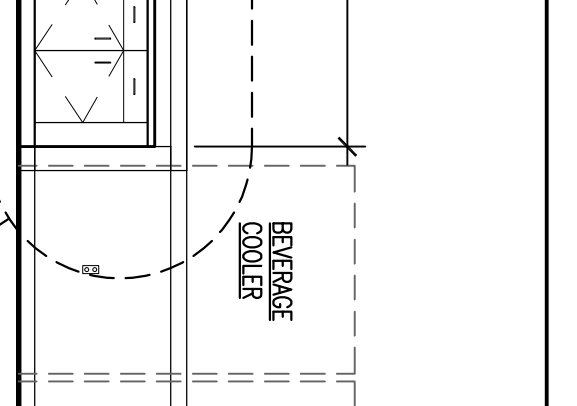

34 INTERIOR ELEVATION  
1/4" = 1'-0"

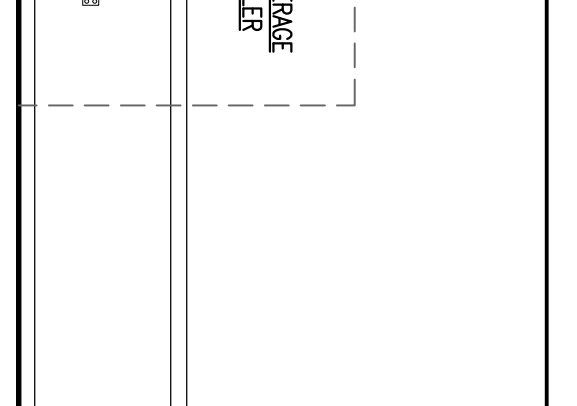


35 INTERIOR ELEVATION  
1/4" = 1'-0"

 


36 INTERIOR ELEVATION  
1/4" = 1'-0"




37 INTERIOR ELEVATION  
1/4" = 1'-0"  
STAIRW

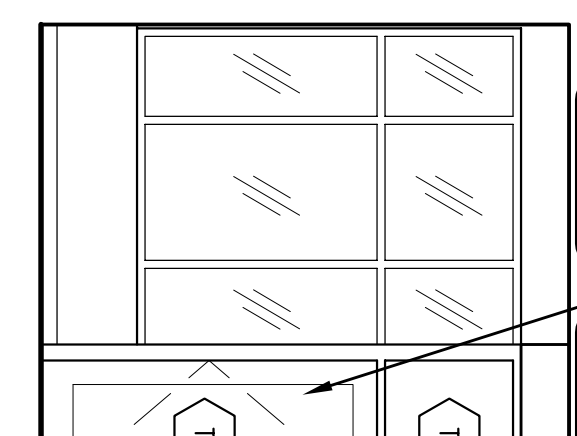


38 INTERIOR ELEVATION  
1/4" = 1'-0"  
STAIR W/VESTIB

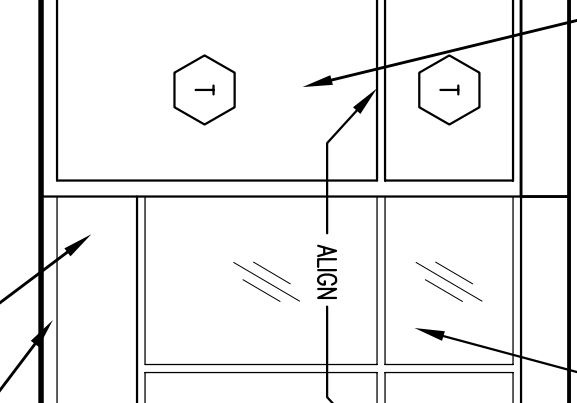


39 INTERIOR ELEVATION  
1/4" = 1'-0"  
STAIRW AREA

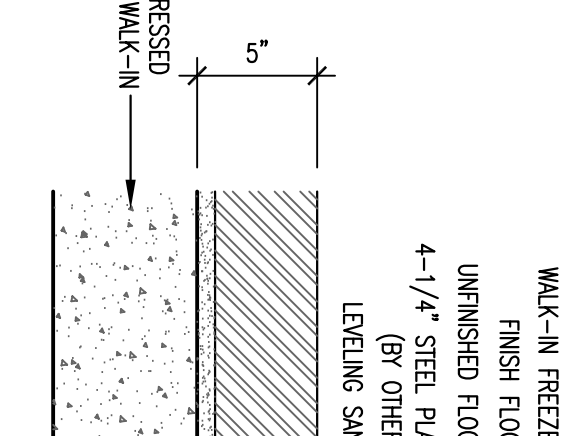


40 EXCAVATION DETAIL  
1"-1/2" = 1'-0"  
AT WALK-IN FREEZER ONLY

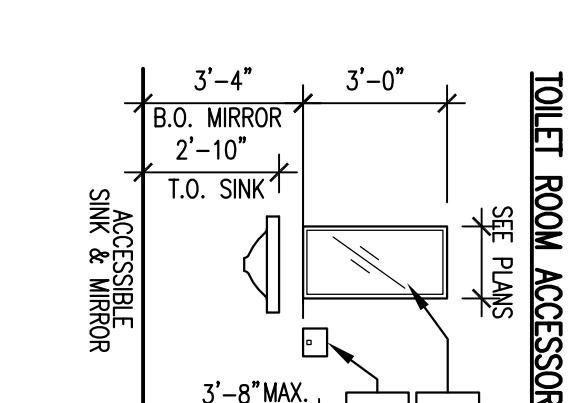


TOILET ROOM ACCESSORY MOUNTING HEIGHTS

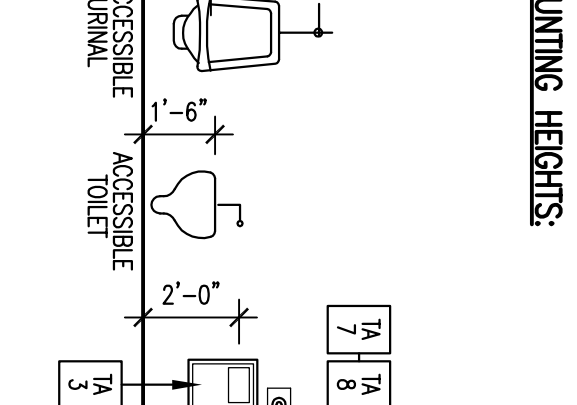

TOILET ACCESSORIES

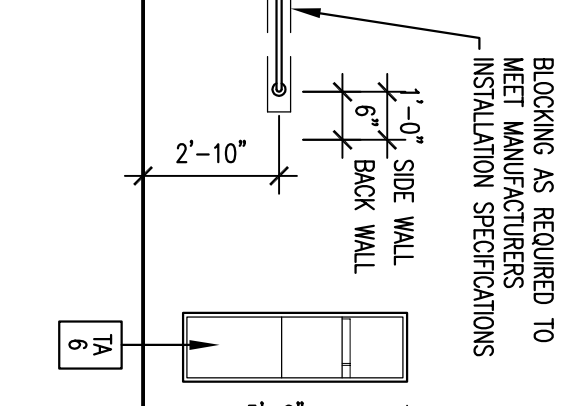

TOILET ACCESSORIES

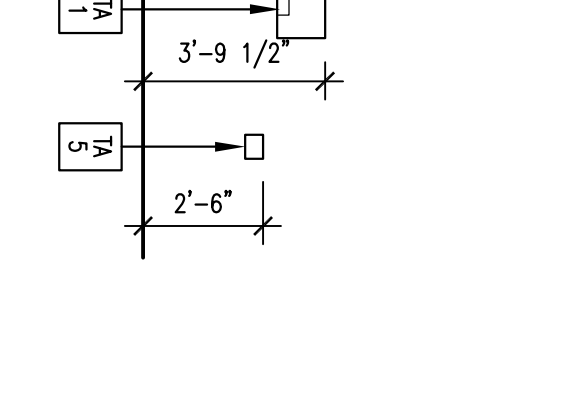

TOILET ACCESSORIES



TOILET ACCESSORIES



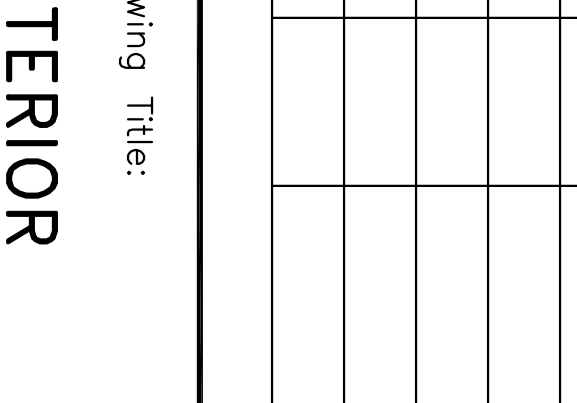

TOILET ACCESSORIES

GENERAL NOTES:

- FIELD VERIFY ALL DIMENSIONS AND CONDITIONS. REPORTED NOTIFY THE ARCHITECT OF ANY ERRORS, OMISSIONS, INCONSISTENCIES OR OTHER PROBLEMS IMMEDIATELY UPON DISCOVERY, AND BEFORE PROCEEDING WITH THE WORK.
- ALL INDICATIONS AND NOTATIONS ON THE DRAWINGS APPLY TO ONE AREA, COMPONENT, OR CONDITION UNLESS OTHERWISE NOTED. ALL OTHER SIMILAR AREAS, COMPONENTS OR CONDITIONS, UNLESS CLEARLY INDICATED OTHERWISE.
- DIMENSIONS ARE TAKEN FROM COLUMN CENTER LINES AND FROM FACE OF STUDY CLEAR DIMENSIONS ARE TO FACE UNLESS NOTED OTHERWISE.
- MECHANICAL, ELECTRICAL, FIRE PROTECTION, PLUMBING ARE DESIGN/ BUILD AND ARE TO BE PROVIDED AND COORDINATED BY THE GENERAL CONTRACTOR AND OWNER.
- NOTE: GENERAL CONTRACTOR TO COORDINATE ALL UTILITY REQUIREMENTS AND LOCATIONS TO BACK OF BUILDING FOR EACH TRADE AND BUILDING DRAINAGE.
- NOTE: GENERAL CONTRACTOR TO COORDINATE ELECTRICAL TRANSDUCER LOCATION WITH UTILITY COMPANY.
- NOTE: GC TO COORDINATE LOCATION OF HOUSE ELECTRICAL PANEL.

GENERAL FINISH NOTES:

- FIELD VERIFY ALL DIMENSIONS AND CONDITIONS. REPORTED NOTIFY THE ARCHITECT OF ANY ERRORS, OMISSIONS, INCONSISTENCIES OR OTHER PROBLEMS IMMEDIATELY UPON DISCOVERY, AND BEFORE PROCEEDING WITH THE WORK.
- ALL INDICATIONS AND NOTATIONS ON THE DRAWINGS APPLY TO ONE AREA, COMPONENT, OR CONDITION UNLESS OTHERWISE NOTED. ALL OTHER SIMILAR AREAS, COMPONENTS OR CONDITIONS, UNLESS CLEARLY INDICATED OTHERWISE.
- DIMENSIONS ARE TAKEN FROM FACE OF FINISHED CONSTRUCTION UNLESS OTHERWISE NOTED. DIMENSIONS ARE TO FACE UNLESS OTHERWISE NOTED. DIMENSIONS ARE TO FACE UNLESS OTHERWISE NOTED.
- GRAB BAR AND ADJACENT SURFACE SHALL BE FREE OF ANY SHARP OR OTHERWISE ABRASIVE ELEMENTS.
- ALL GYPSUM WALL BOARD TO BE 5/8" TYPE "X", EXCEPT AS FOLLOWS: IN TOILET ROOMS, KITCHEN AREAS AND ALL WALLS TO RECEIVE THE SAME SHALL BE 5/8" TYPE "X" MOISTURE RESISTANT GYPSUM WALL BOARD AND FIBER REINFORCED CEMENT WALL BOARD TO BE USED AS THE BACKER AT WET AREAS INCLUDING SHOWERS AND WET JANITOR ROOMS.
- GYPSUM WALL BOARD TO EXTEND TO UNDERSIDE OF BEAM AT ALL BEAM WALLS AND AT NON BEAM WALL EXCEPT AS FOLLOWS: WHERE CEILINGS OCCUR AT NON-BEAM WALLS GYPSUM WALL BOARD TO EXTEND 6" ABOVE CEILING.
- PROVIDE 20 GA. CONTINUOUS SHEET METAL BACKING FOR MIRRORS, AND TOILET ACCESSORIES AS REQUIRED TO MEET MANUFACTURERS INSTALLATION SPECIFICATIONS AND APPLICABLE CODE. SHEET METAL MUST EXTEND OVER 3 STUDS MIN.


KEYNOTES:

- 08200.16 WOOD CHAIR RAIL
- 08150.99 DOOR AND FRAME AS SCHEDULED
- 08410.42 CLEAR TEMPERED GLASS - 1/4"
- 08410.99 ALUMINUM STOREFRONT SYSTEM
- 09250.99 FINISH AS SCHEDULED
- 09300.20 QUARTZ CEMENT WALL TILE
- 09300.05 4" VINYL CODE BASE
- 16000.05 ELECTRICAL OUTLET



**FULL BELLY DELI**  
**PINE TREE SHOPPING CENTER**  
**PORTLAND, ME**

**PERMIT SET**

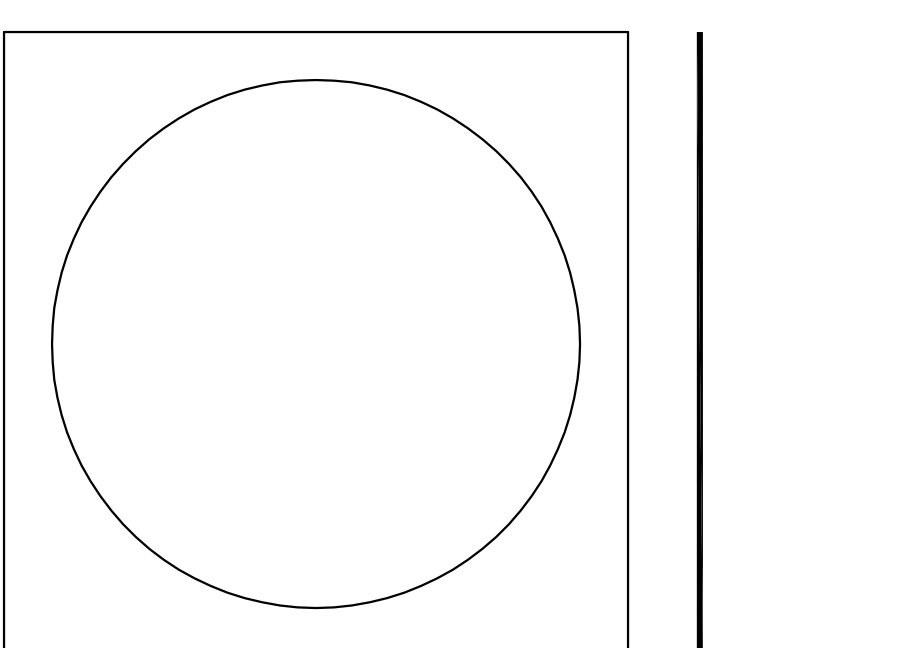

arrowstreet inc

Architects  
Interior Designers  
Planners  
Urban Designers  
212 Elm Street  
Somerville, MA 02144  
617.623.5555

Project No: 03085-02  
Drawn By: MJH  
Checked By: SS  
Issue Date: 18 FEBRUARY 2005

Revisions	No	Date	Description	By

Drawing Title:  
**INTERIOR ELEVATIONS**

Drawing Number  
**A6.01**