



SEATING & SPACE USE PLAN
SCALE: 1/4"=1'-0"

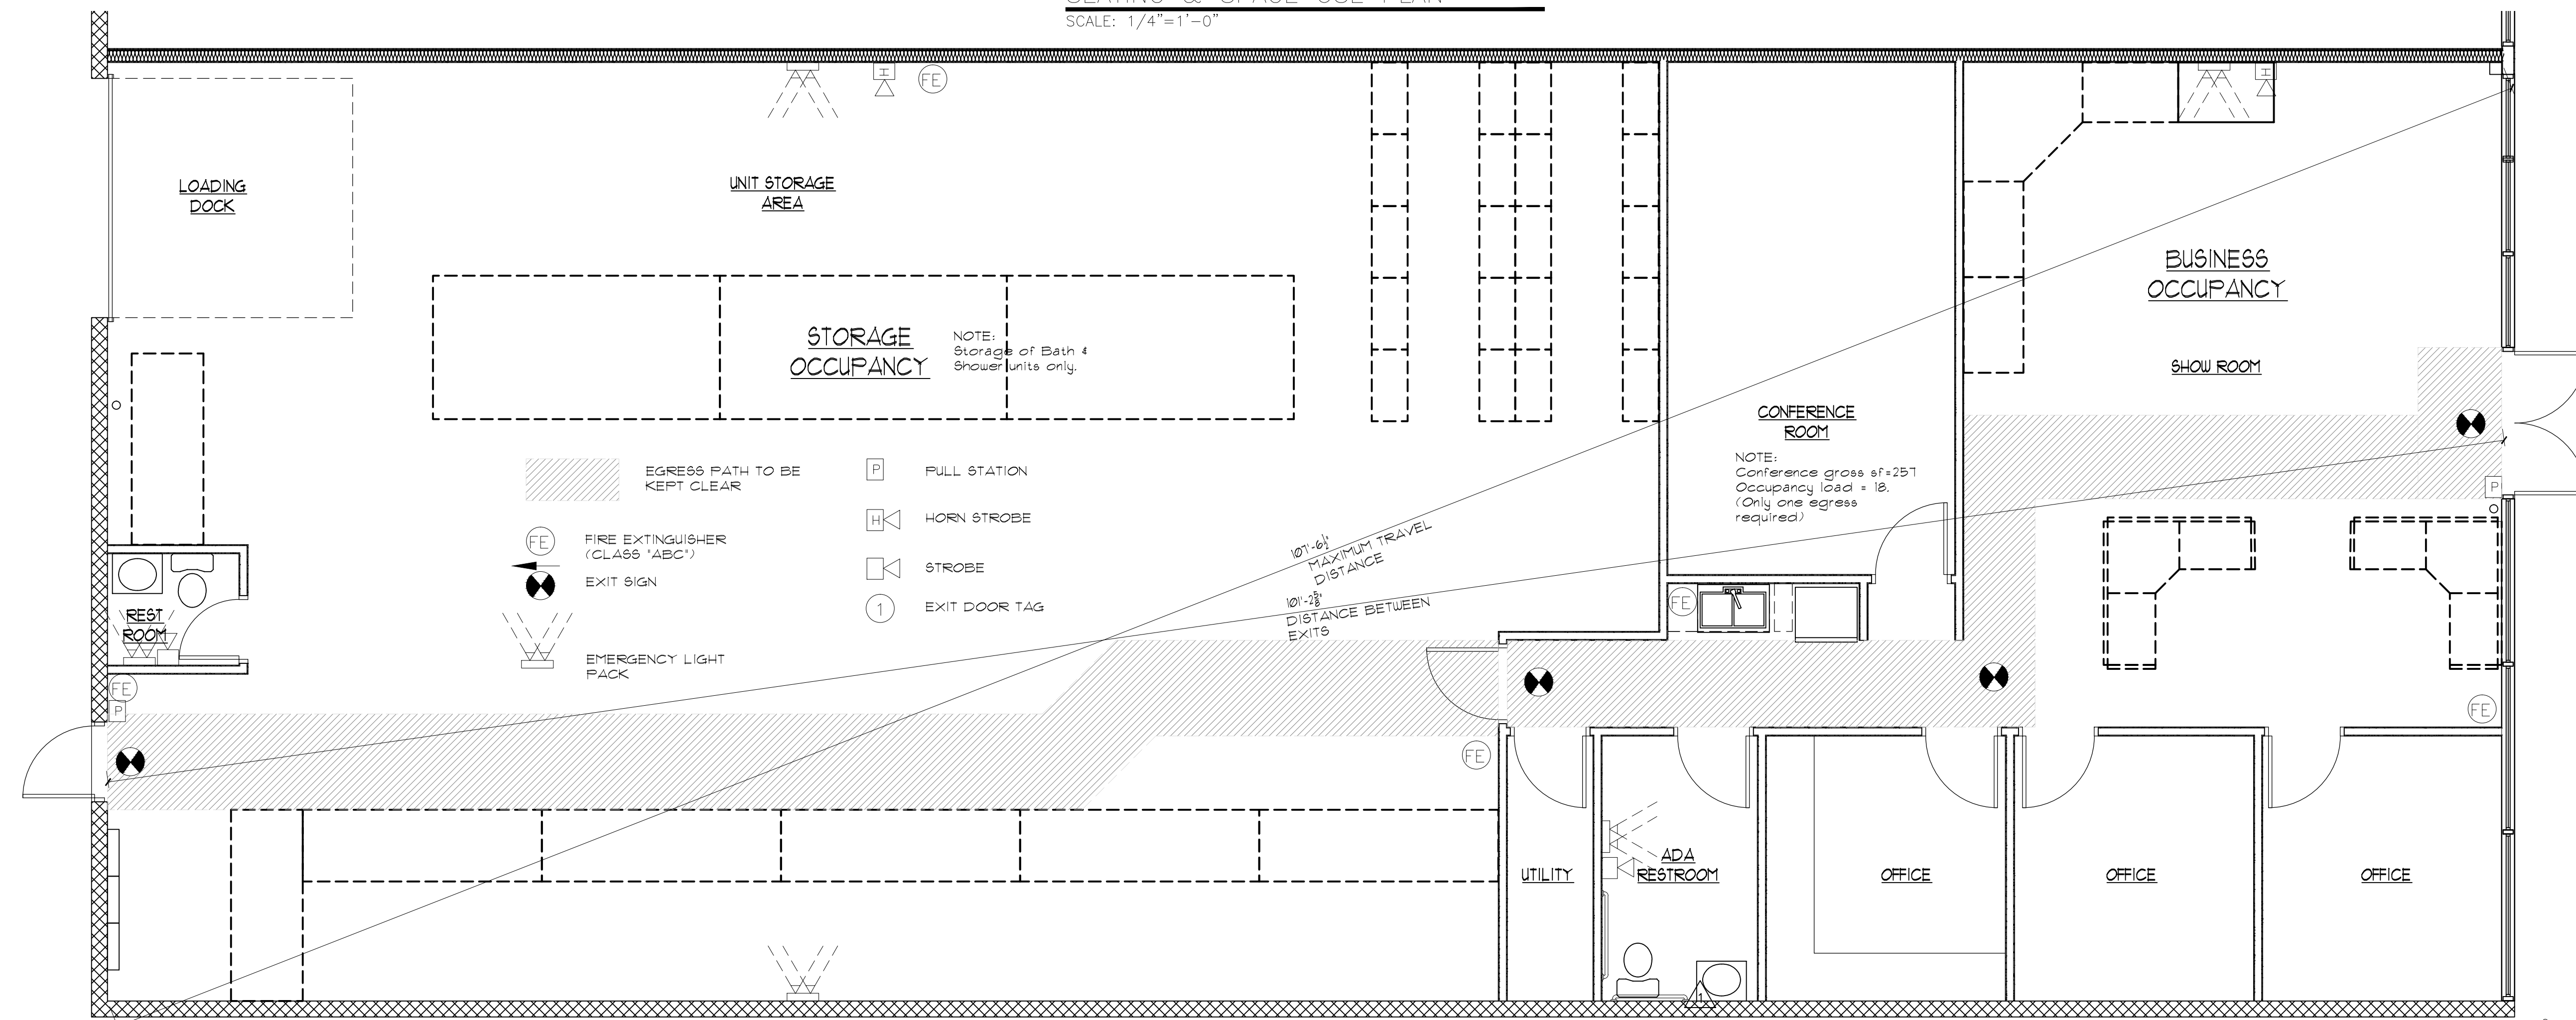

LIFE SAFETY PLAN
SCALE: 1/4"=1'-0"

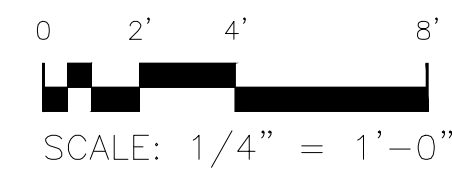

Renovations to space 8
Located at the Pine Tree Mall Portland, Maine
for Bath Fitter

DATE	NO	REMARKS	BY	JUO
08-09-13	A	ISSUED FOR PERMITTING		

CODE: _____
TOWN: Portland
DATE: 08-09-13
SCALE: AS NOTED
DRAWN: JUO
TITLE: Life Safety & Space Use Plan
FILE: 001-016-09
SHEET: F1-01