


COORDINATE LOCATION OF SUPPLY DUCT WITH CEILING FANS. SUPPLY DUCT TO BE LOCATED ABOVE CEILING FAN BLADES.

MECHANICAL FLOOR PLAN
 1/4" = 1'-0"



PINE TREE SHOPPING CNTR
 1100 BRIGHTON AVE
 UNIT 12
 PORTLAND, ME 04102

MEP CONTACT: JUSTIN R. HARDY, PE
 5014 KINGSBRIDGE PASS
 POWDER SPRINGS, GA
 Phone: (678) 234-8156

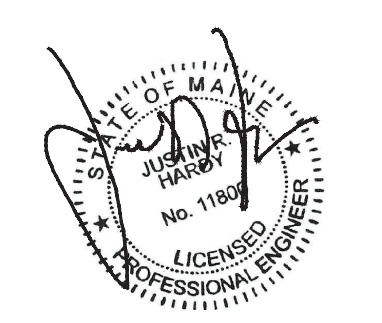

REV. NO.	DATE	DESCRIPTION	LANDLORD COMMENTS

PROJECT NO:
 DRAWN BY:
 CHECKED BY:
 ISSUE DATE: 08-19-15
 RELEASED FOR CONSTRUCTION

MECHANICAL FLOOR PLAN

M1.0