




**SANITARY WASTE AND VENT FLOOR PLAN**

1/4" = 1'-0"



**PINE TREE SHOPPING CNTR**  
**1100 BRIGHTON AVE**  
**UNIT 12**  
**PORTLAND, ME 04102**

MEP CONTACT: JUSTIN R. HARDY, PE  
 5014 KINGSBRIDGE PASS  
 POWDER SPRINGS, GA  
 Phone: (678) 234-8156

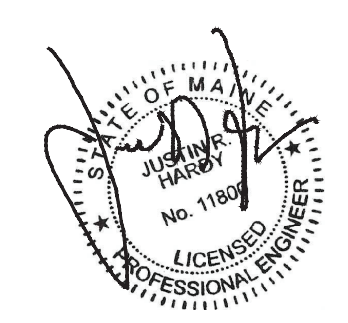

REV. NO.	DATE	DESCRIPTION	LANDLORD COMMENTS

PROJECT NO: \_\_\_\_\_  
 DRAWN BY: \_\_\_\_\_  
 CHECKED BY: \_\_\_\_\_  
 ISSUE DATE: 08-19-15  
 RELEASED FOR CONSTRUCTION

**PLUMBING FLOOR PLANS**