

Key Bank

Pull

office

10'

135 cd
cd
c

Teller Area


75 cd

50'
40'

Pull




HAIR ECITMENT

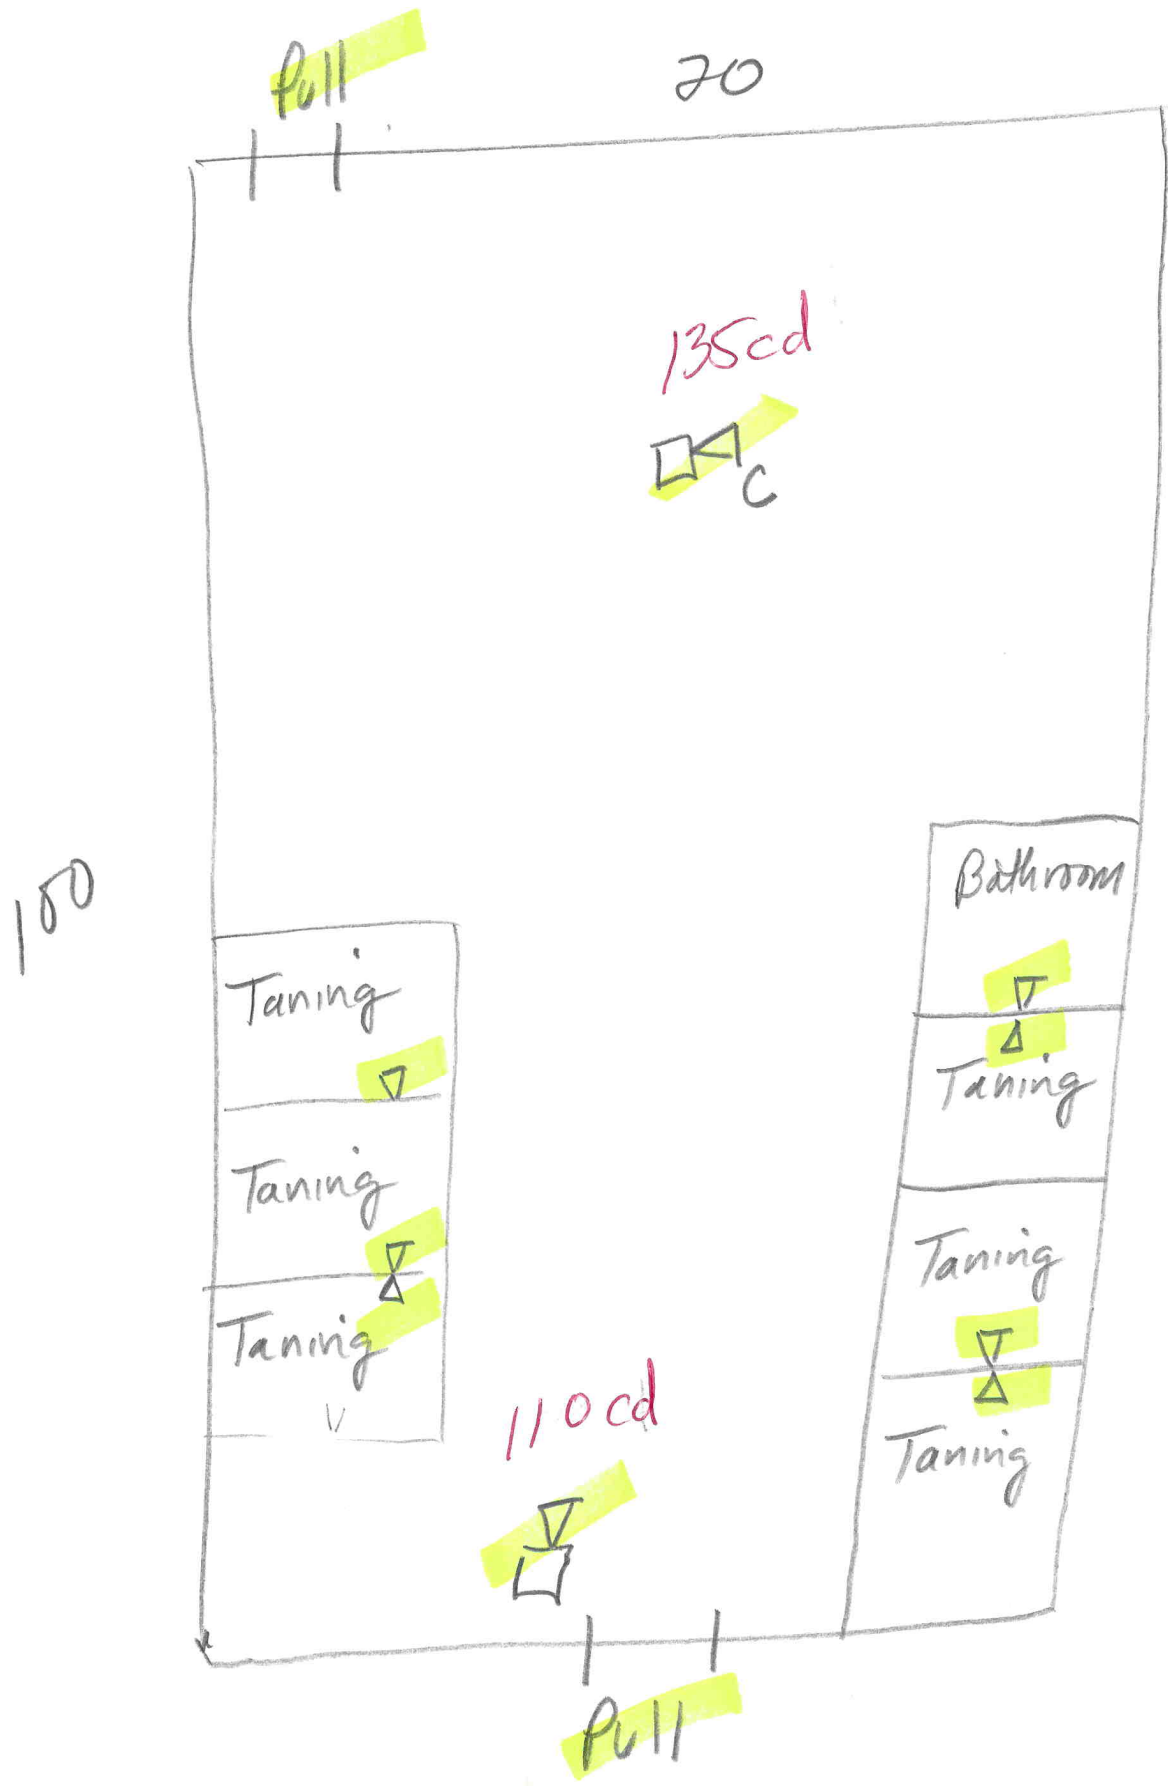

Little Caesar's


FRONT

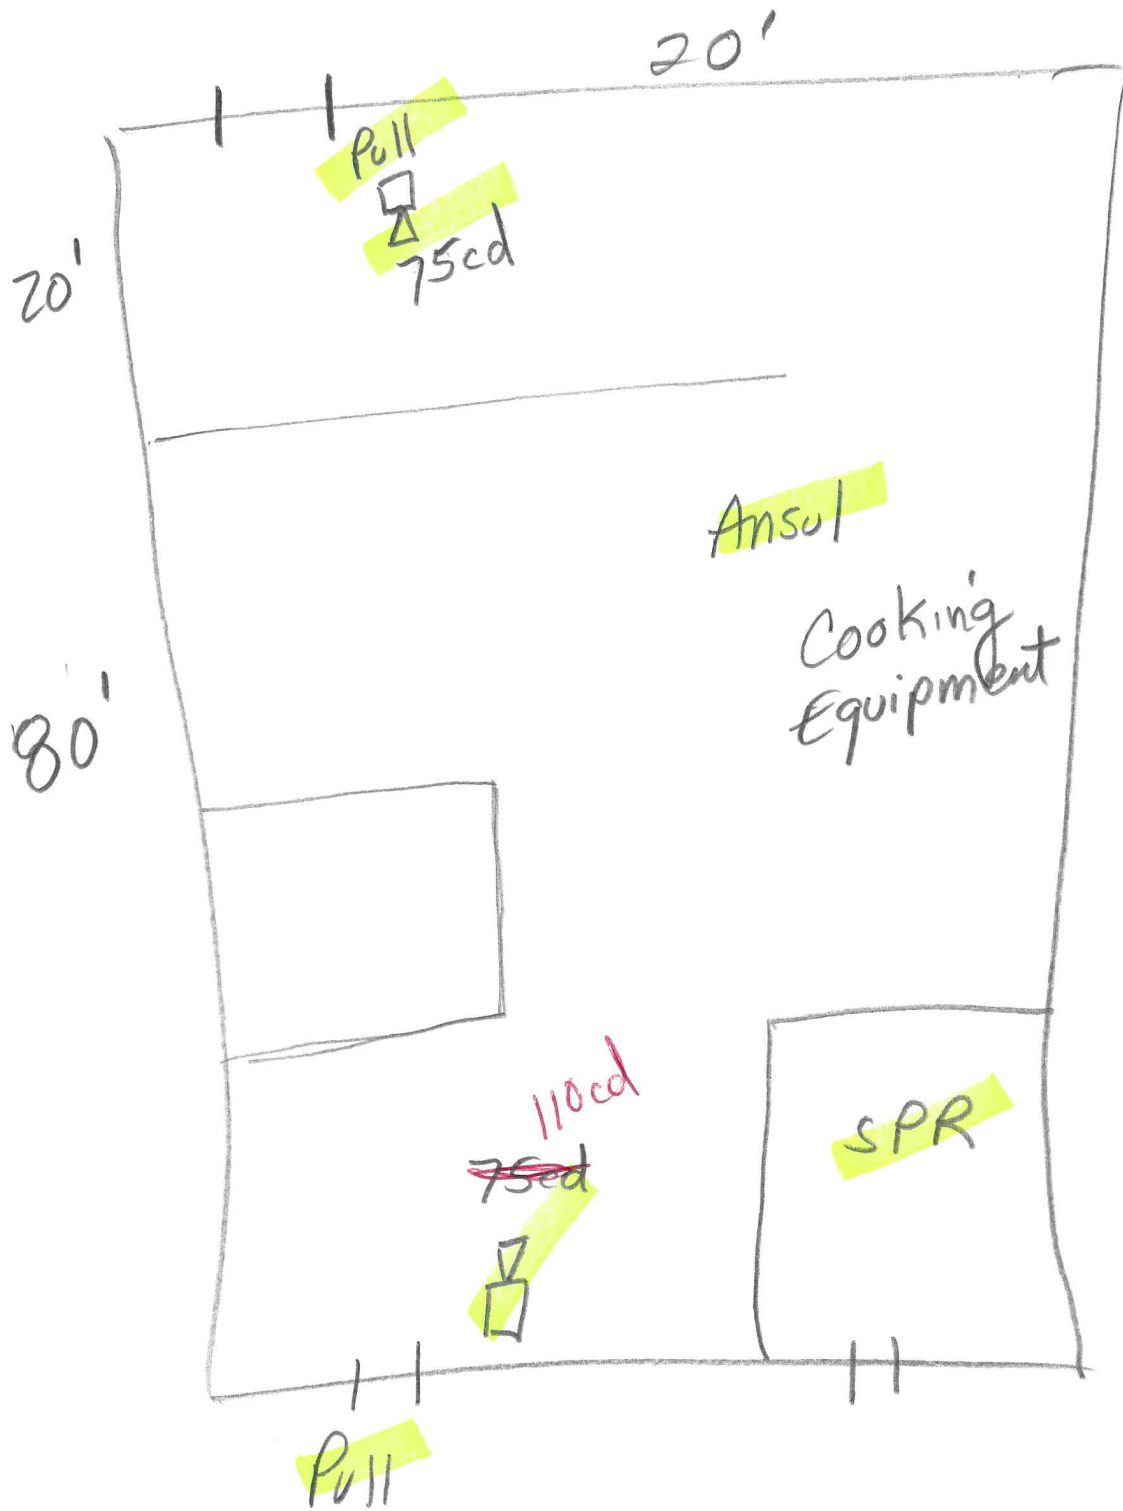

CVS

FRONT
62'

Pull

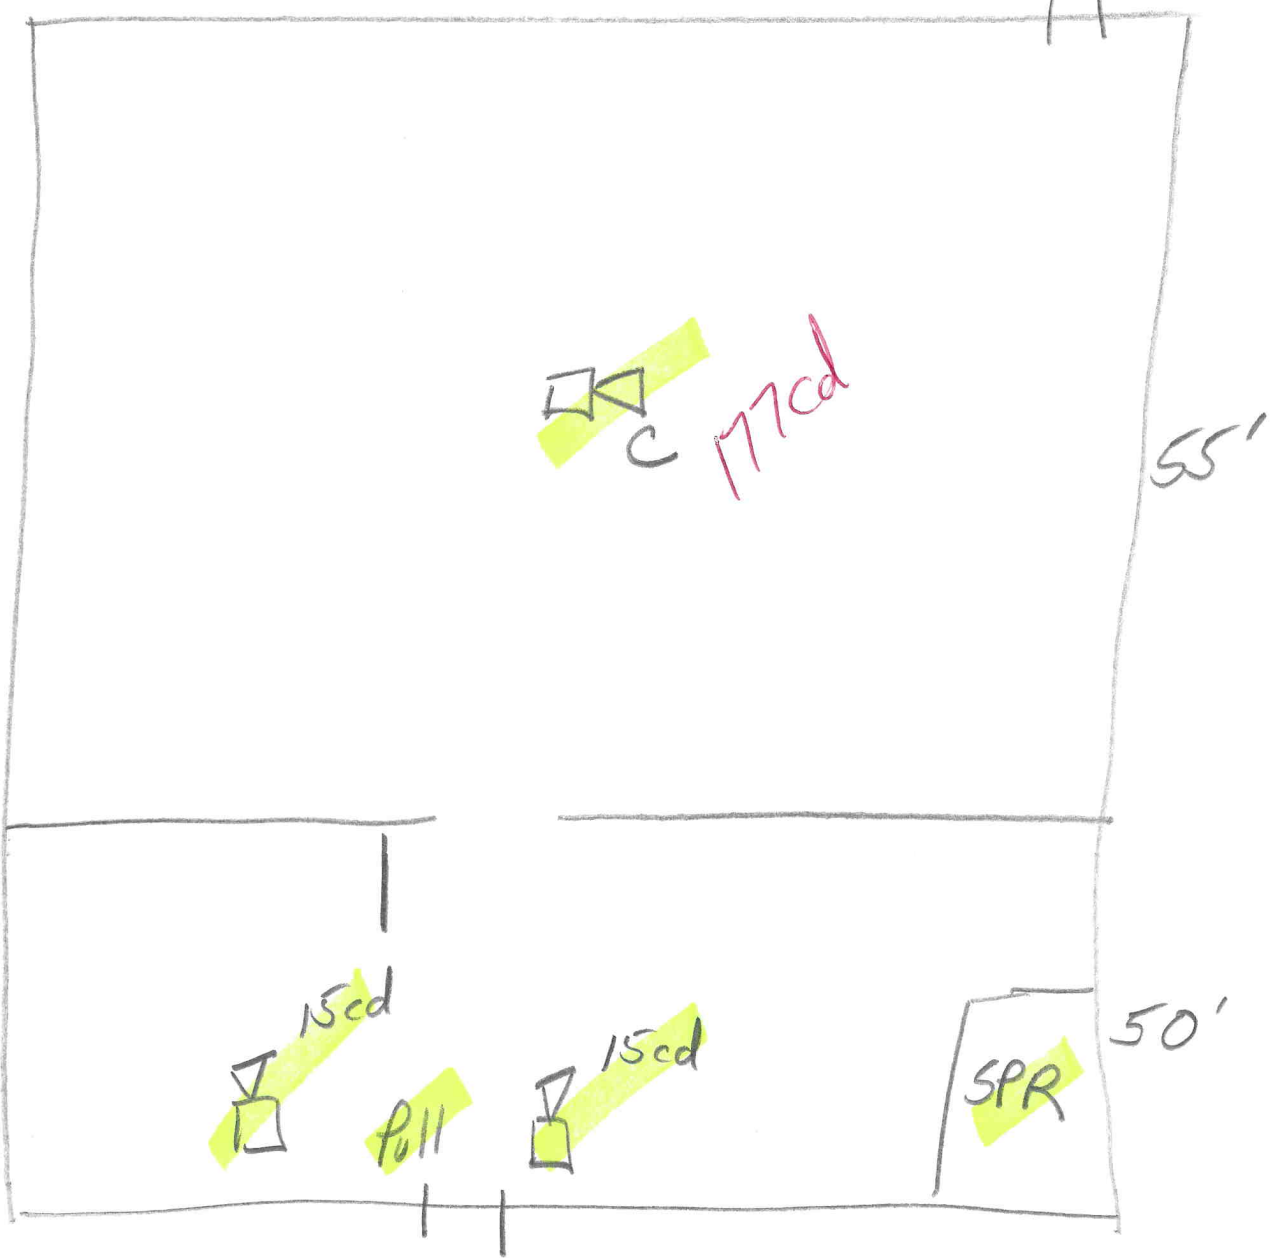


C 177cd

15cd

Pull

15cd

SPR 50'

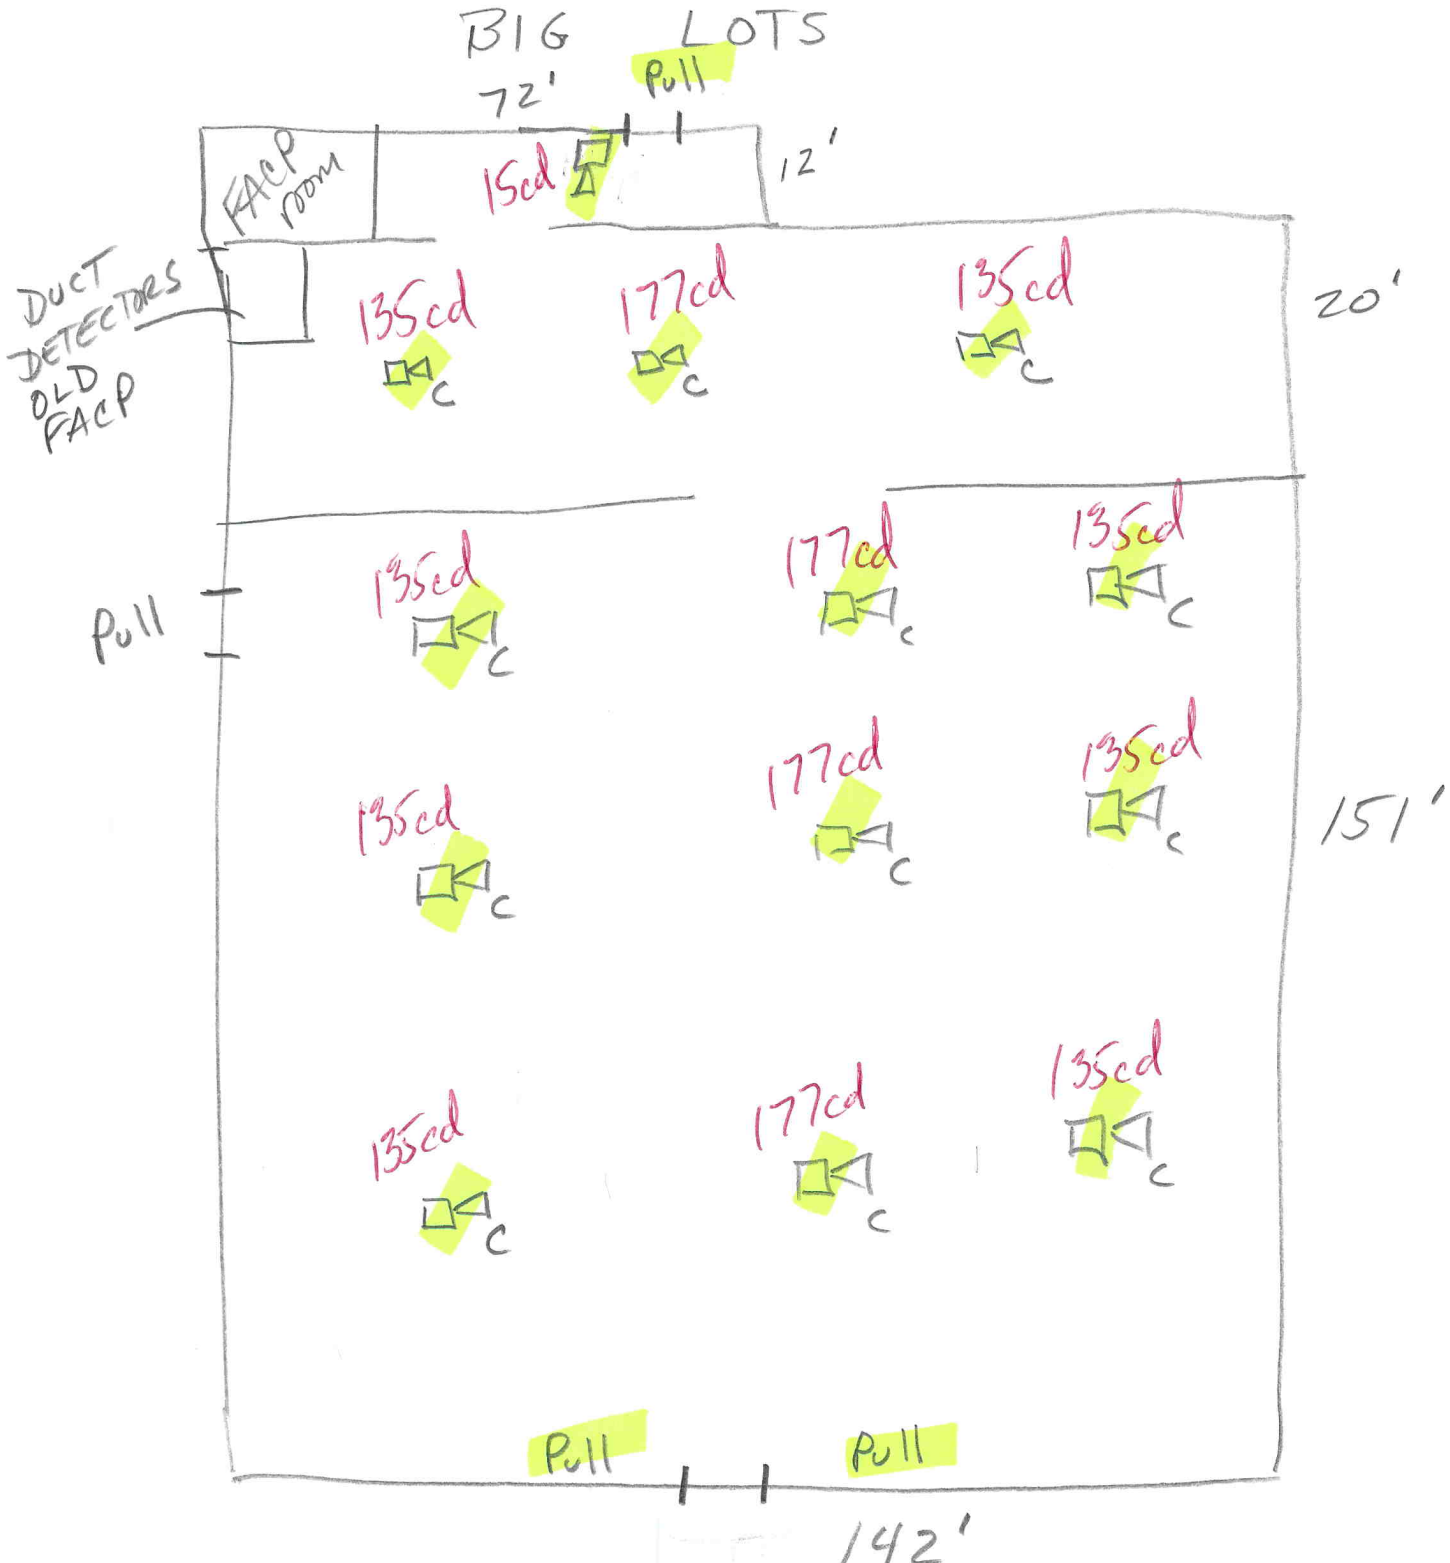


ALL CEILING DEVICES

177cd.

FRONT
FRONT

FIRE ALARM ROOM

BIG LOTS

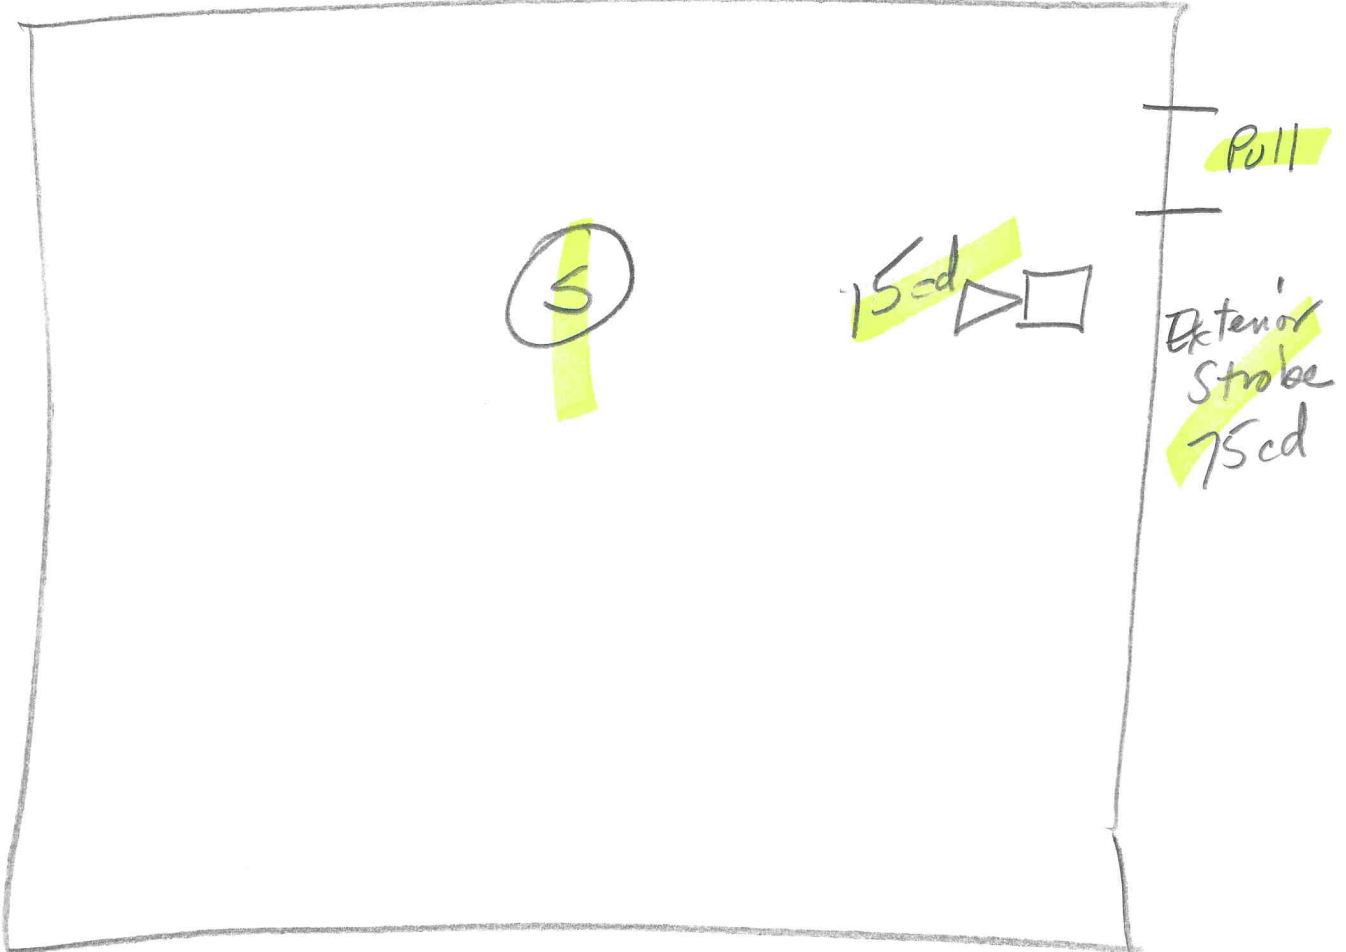

FRONT

Empty Space

80 Annunciator
75cd
Pull

External strobe
75cd

15cd
15cd

177cd

177cd

177cd

177cd

177cd

224'

169'


65'

Pull


Pull

145'

Pull

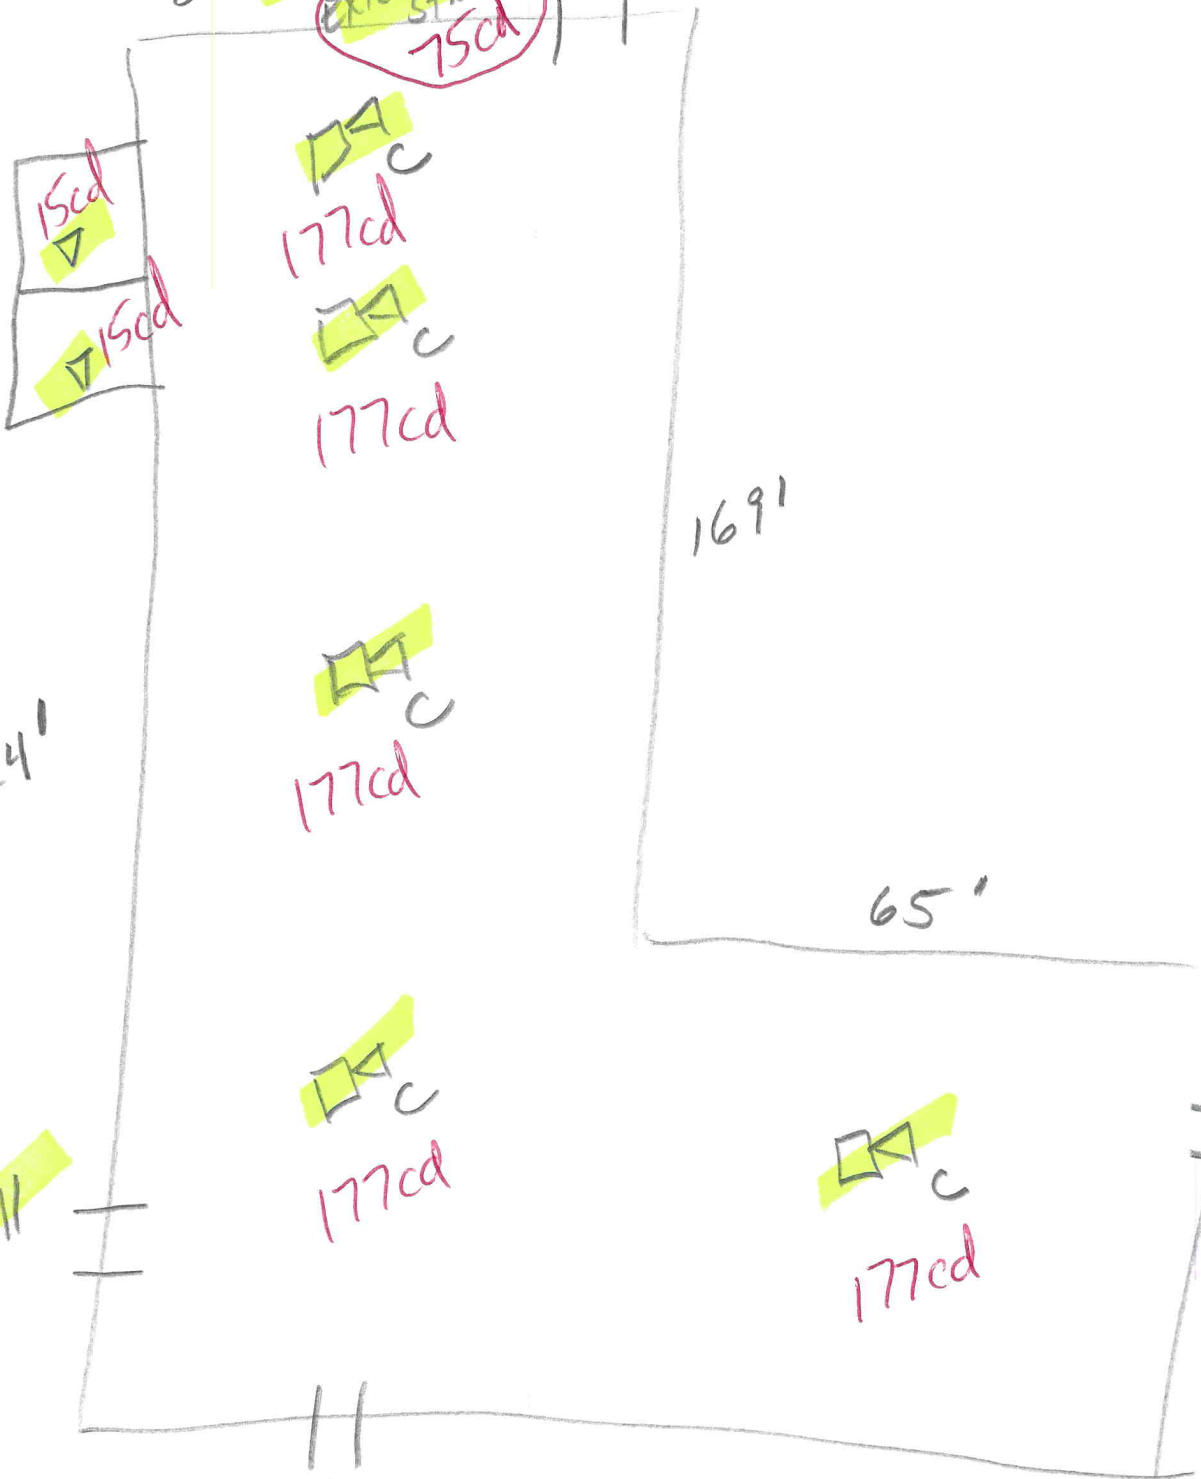


DOLLAR TREE

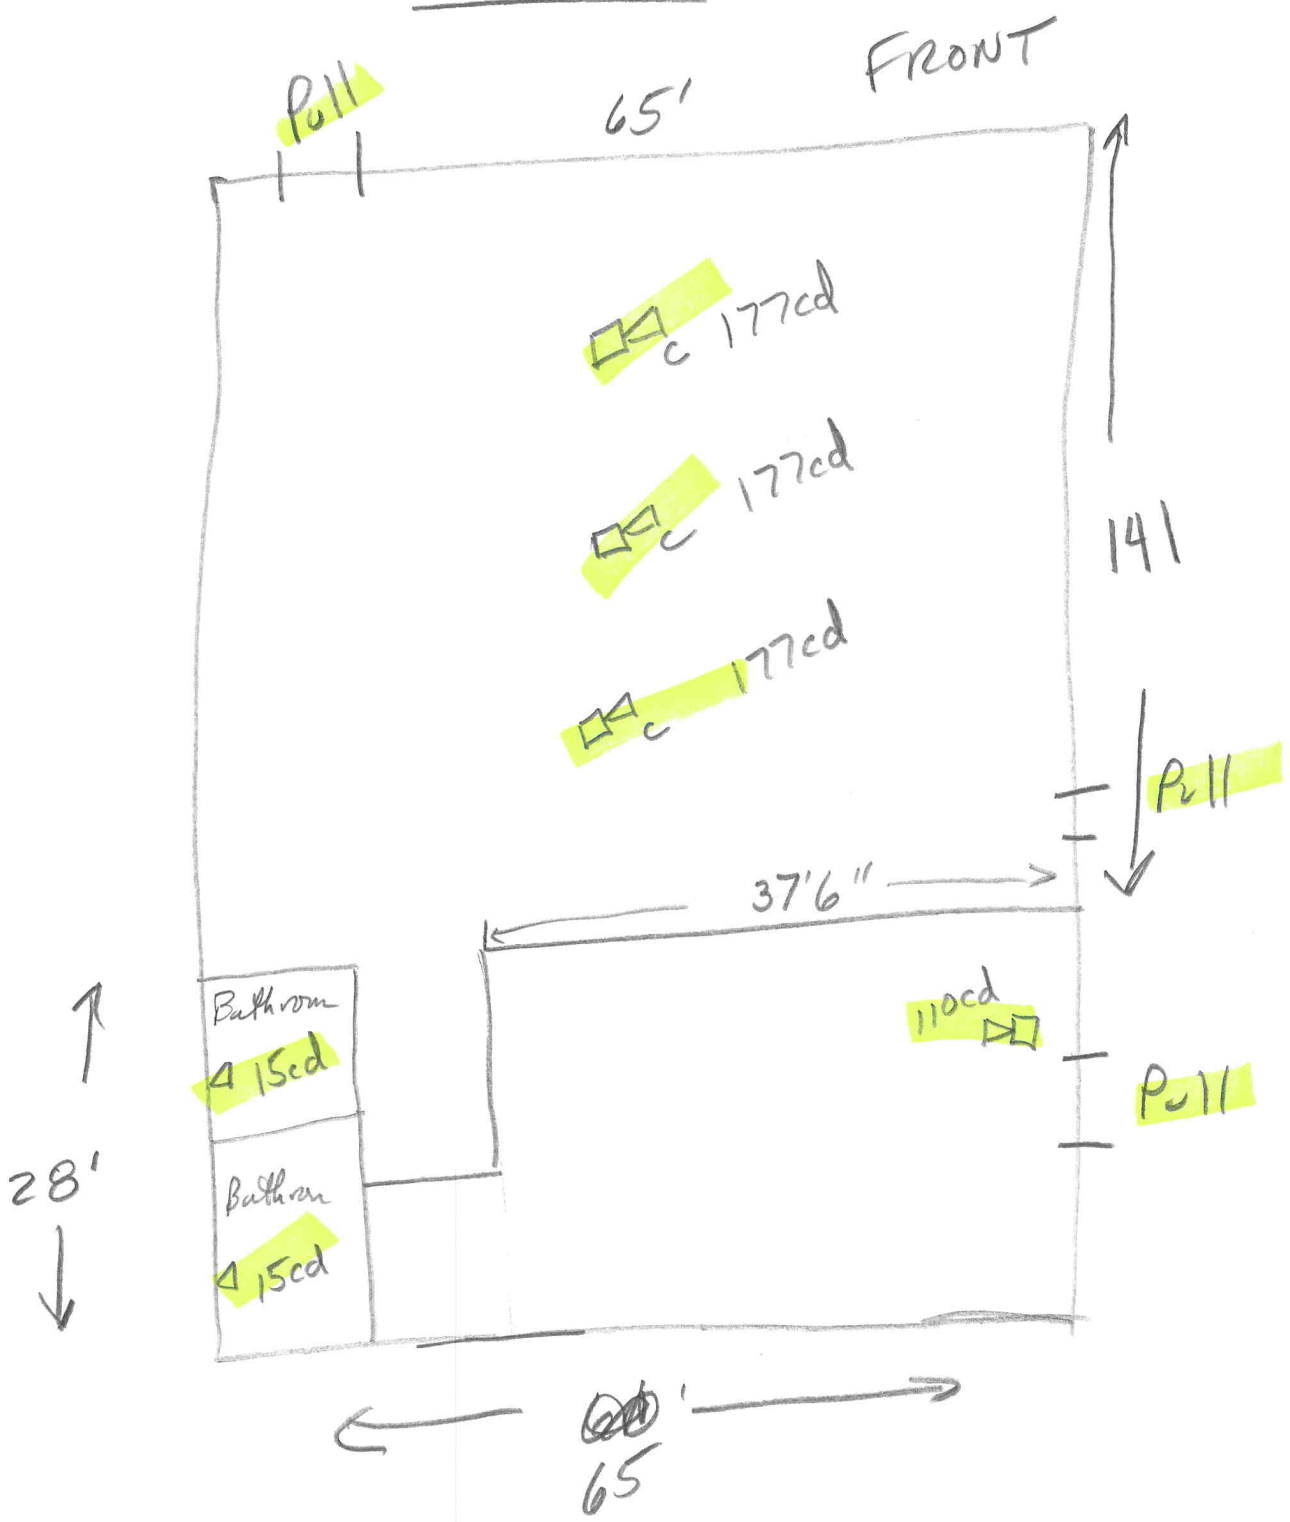


Fashion Bug

Pull

60' Front

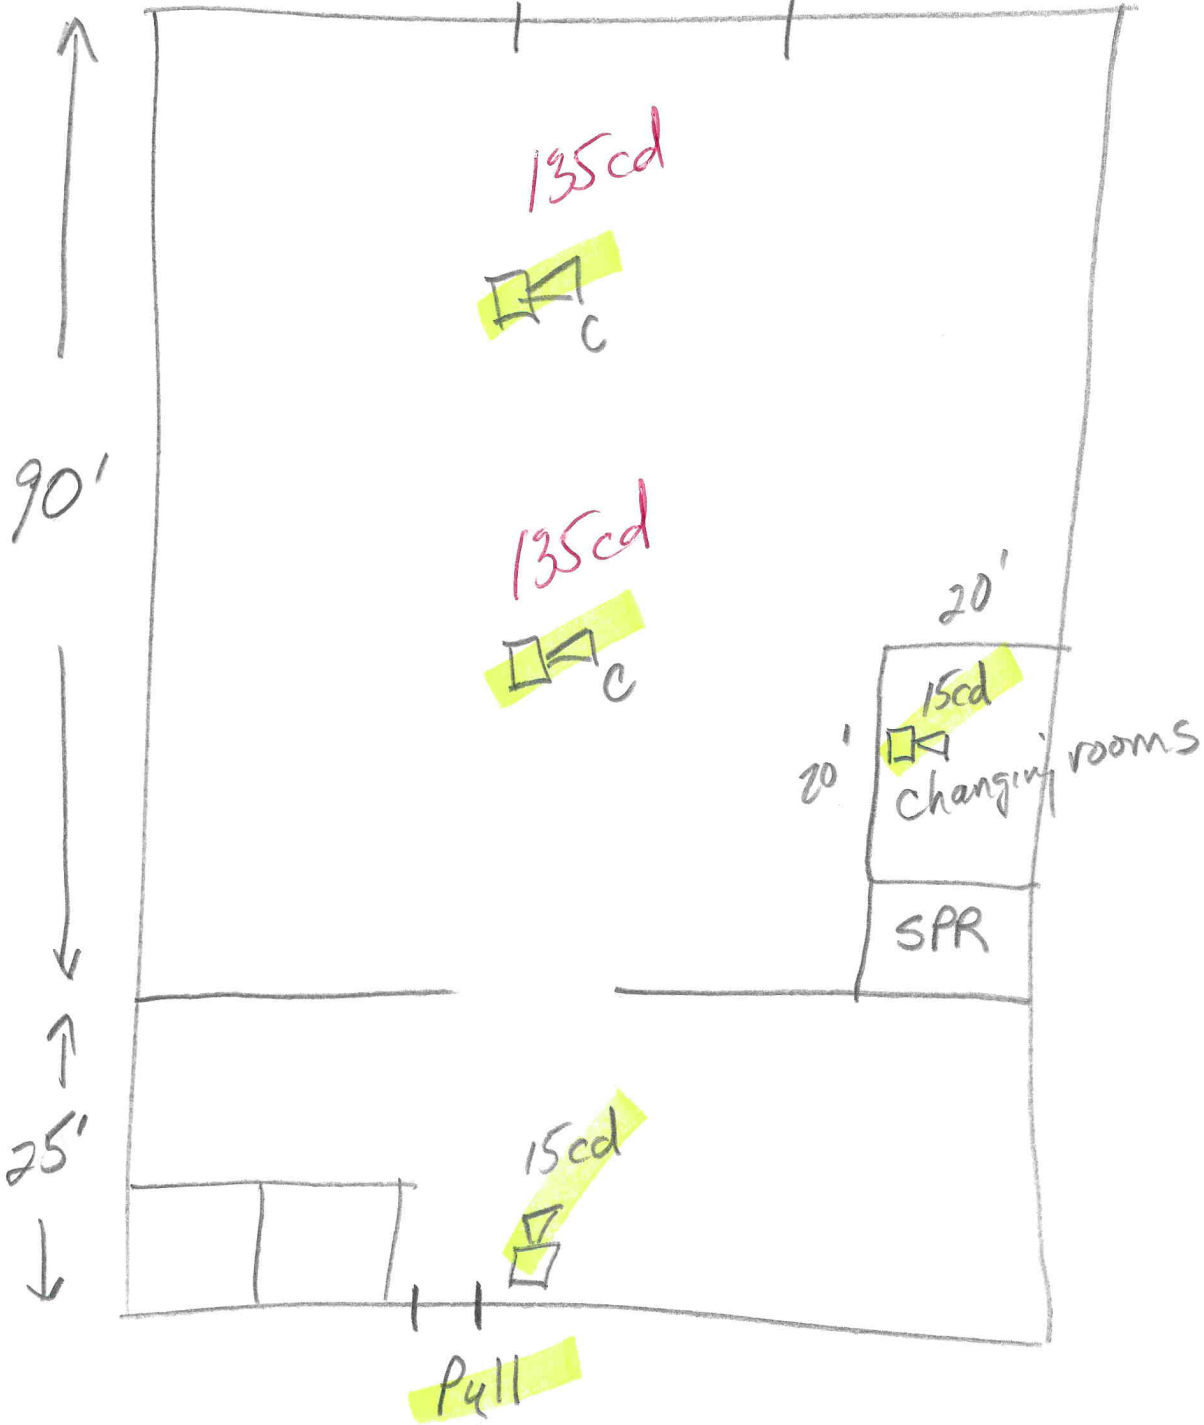


~~Fashion~~
Joann Fabrics

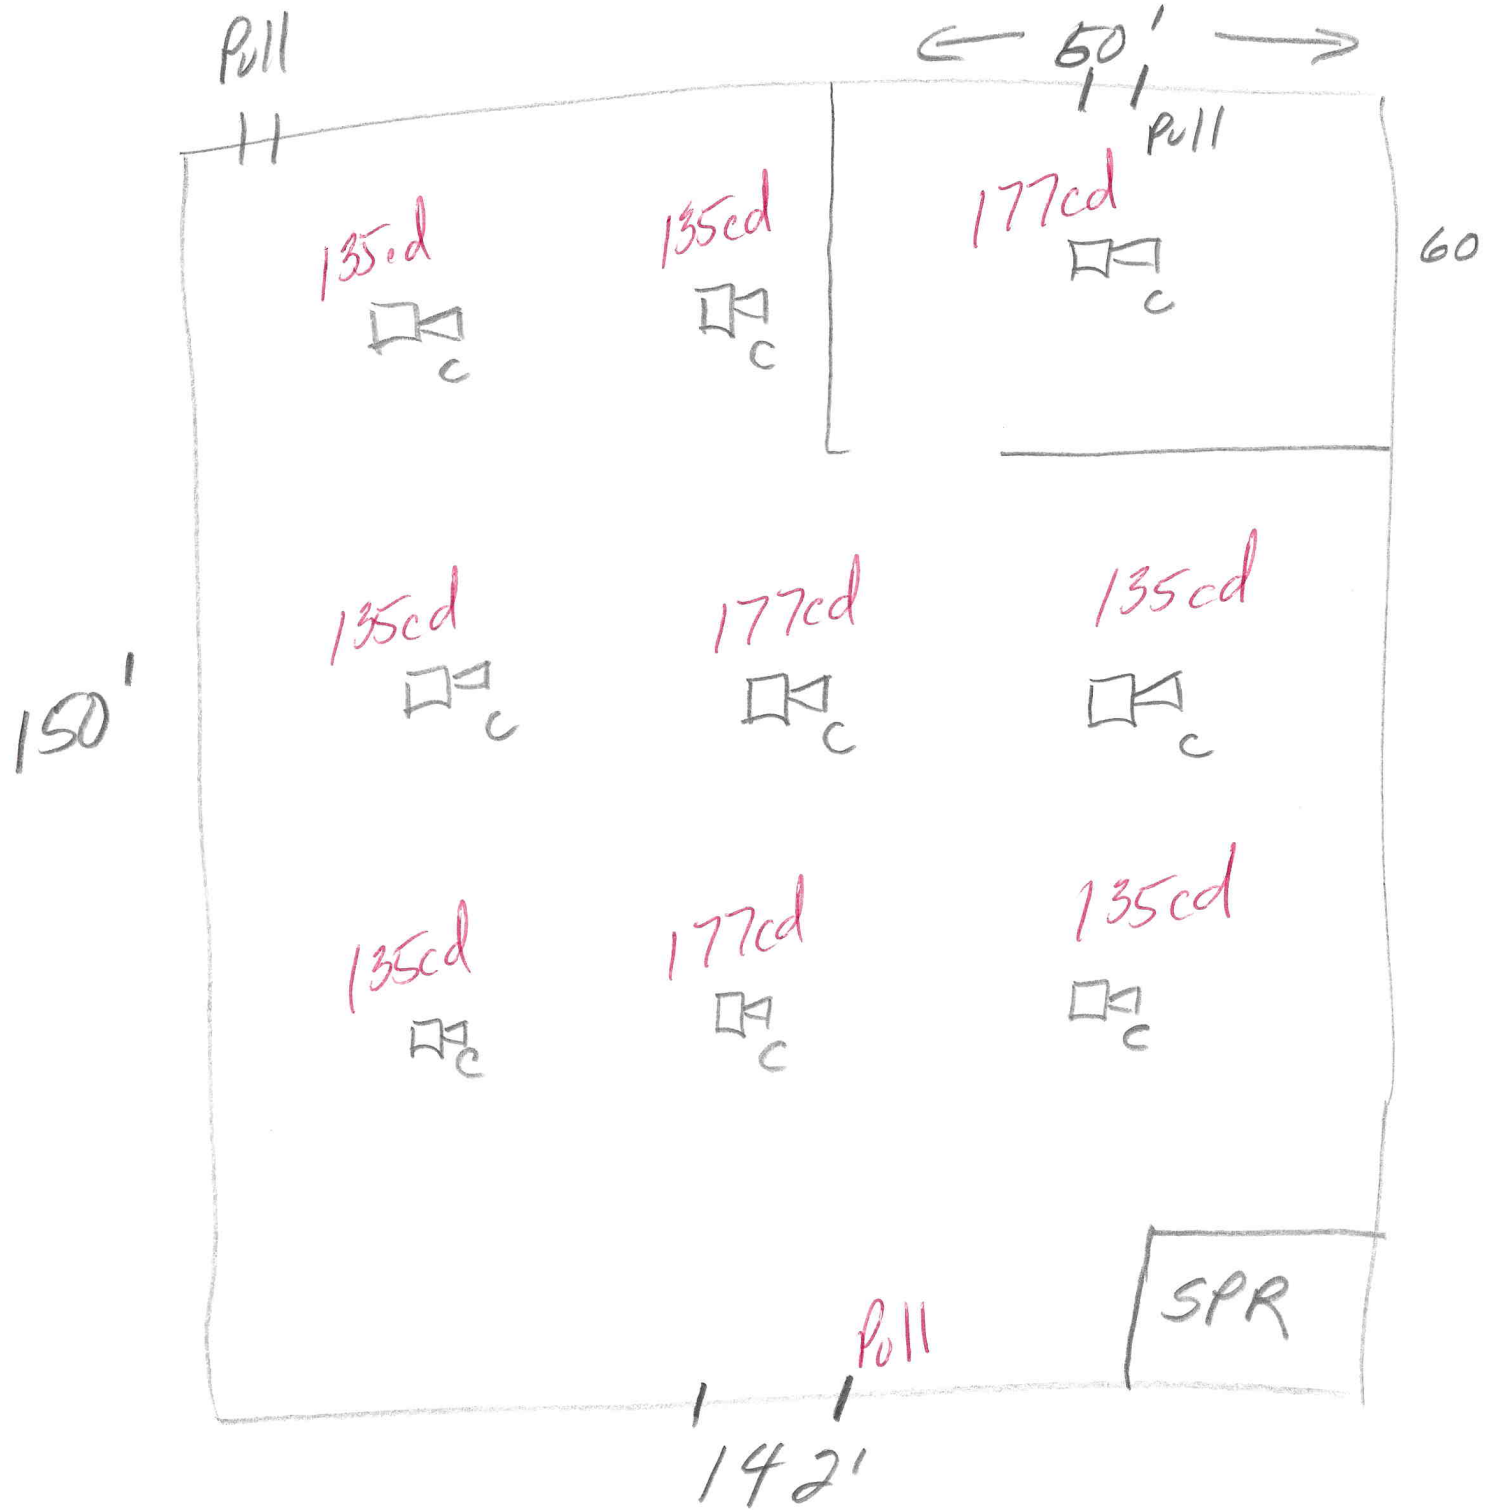


FRONT

Full Belly Deli

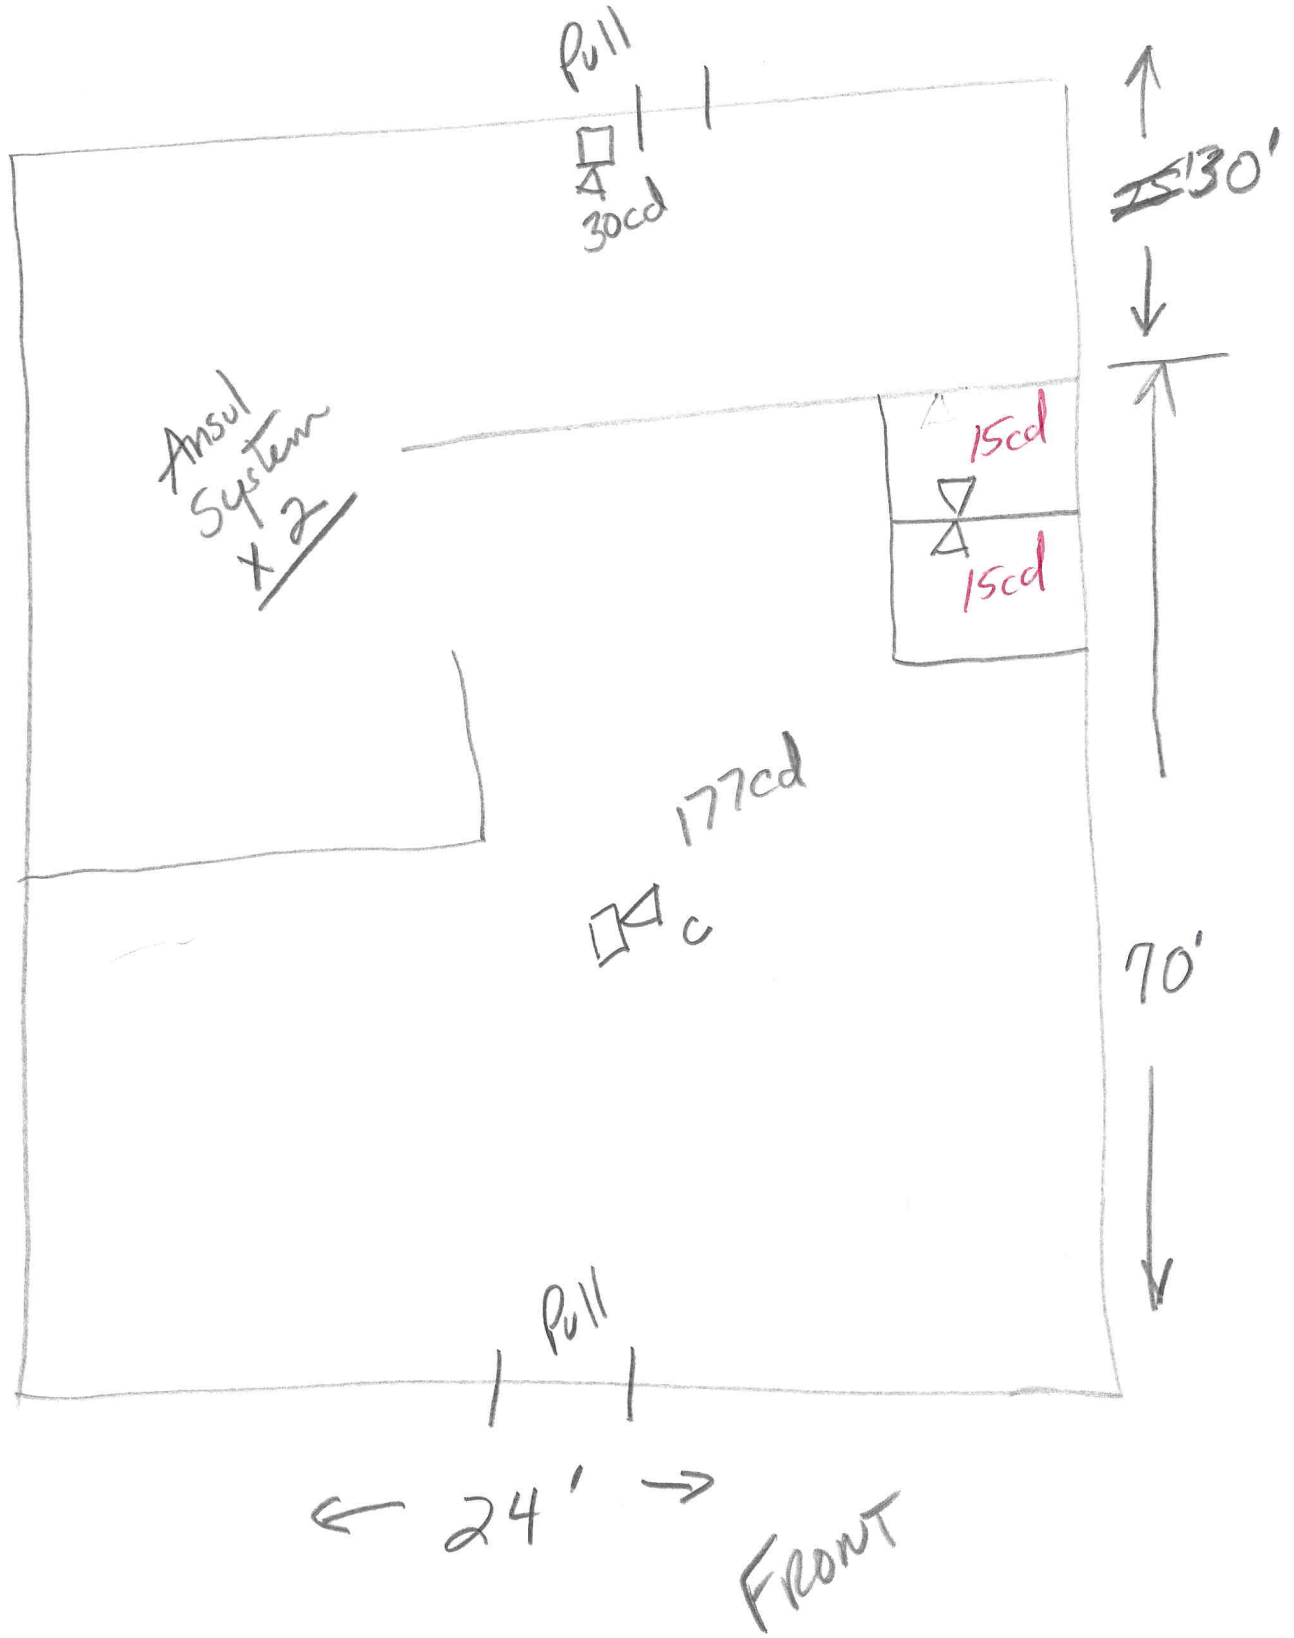

Radio Shack

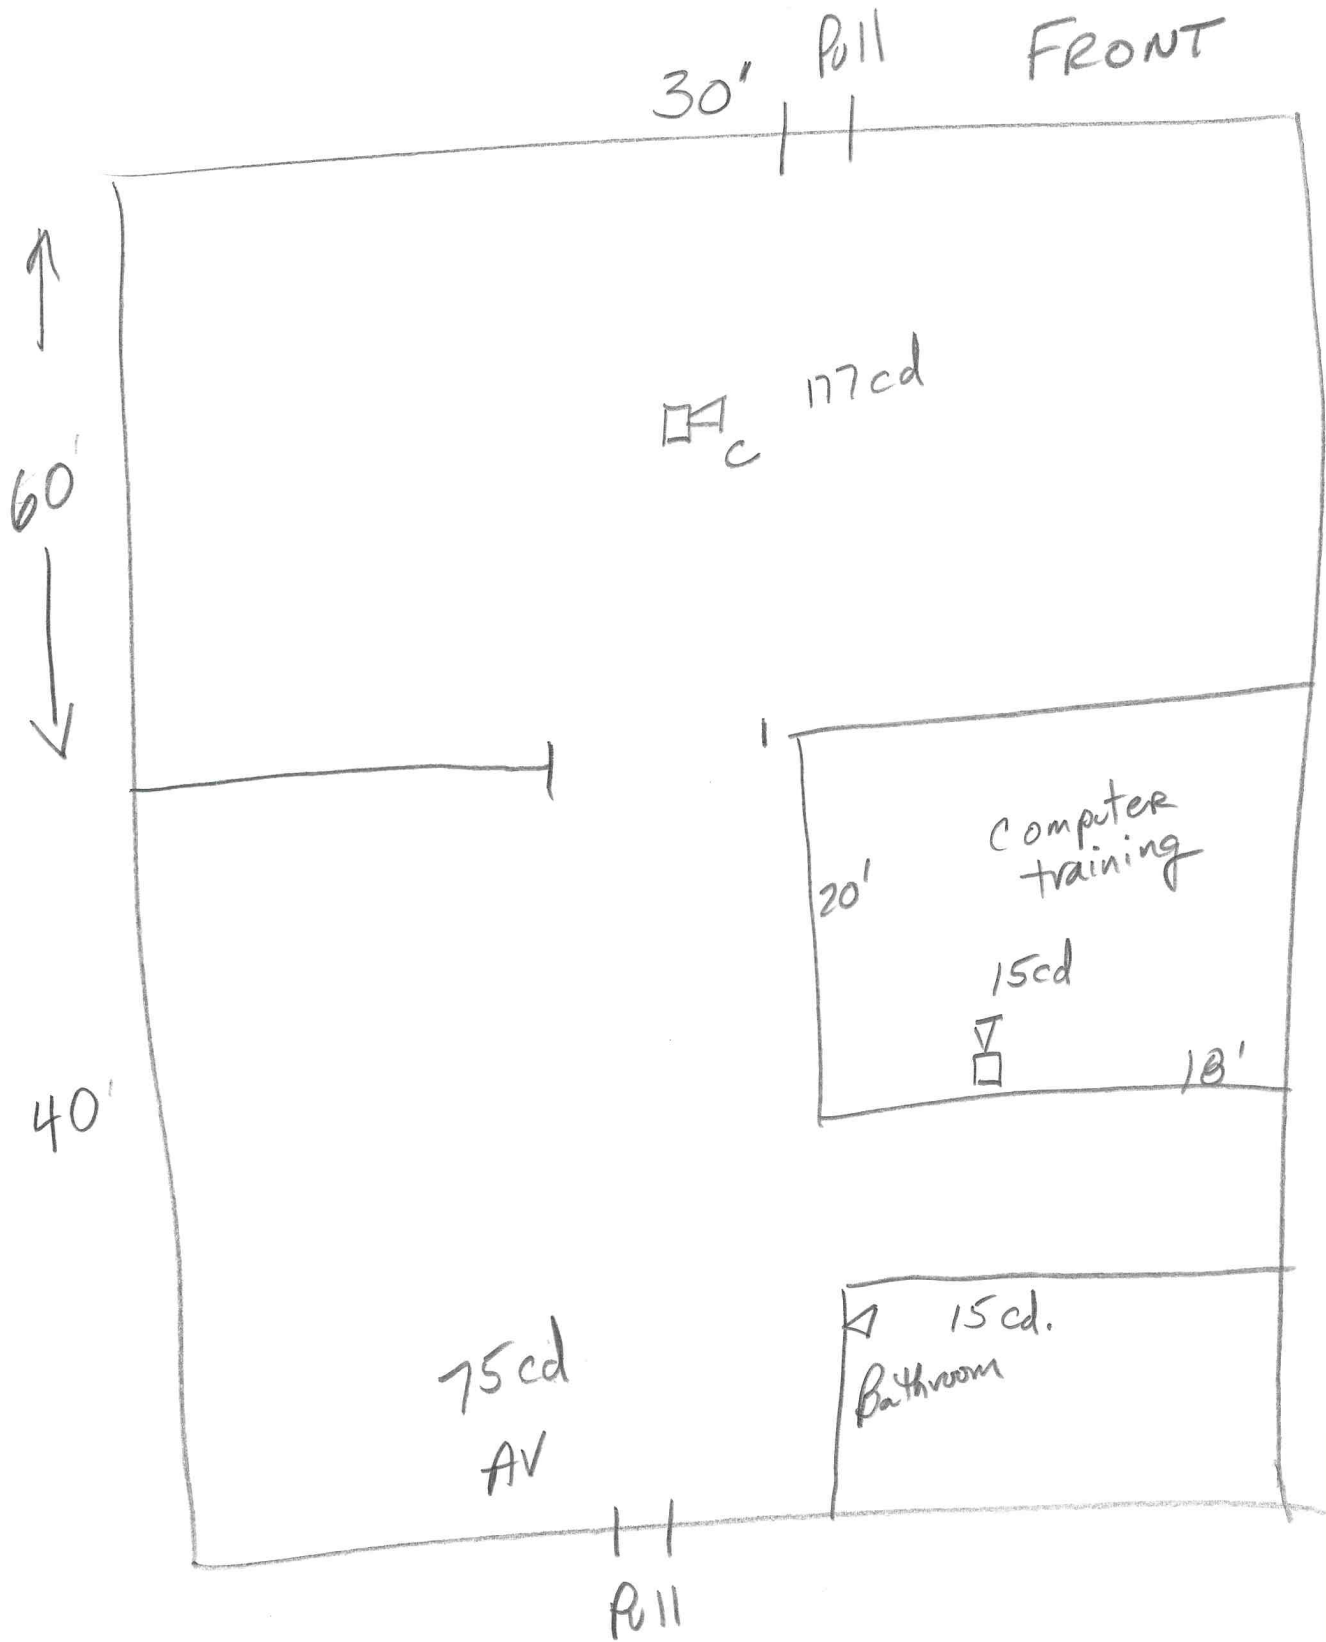

Daddy's Junky Music

Pull
||

40'

Pull
||

100'

□_c 135 cd

□_c 135 cd

Pull
||

FRONT

