


COMPONENT QUANTITIES PER HEATER MODEL	STS-JZ 45-10	STS-JZ 45-20	STS-JZ 60-20 80-20	STS-JZ 100-20	STS-JZ 60-30 80-30 110-30 130-30	STS-JZ 80-40 110-40 130-40 155-40	STS-JZ 110-50 130-50 155-50	STS-JZ 175-50 200-50	STS-JZ 155-60	STS-JZ 175-60 200-60	STS-JZ 175-70 200-70
HEATER QUANTITY ON PROJECT											
SWAGED TUBE(S):											
3048 mm (10') ALUMATHERM w/ FLANGE	0	0	0	0	0	0	0	1	0	1	1
3048 mm (10') ALUMINIZED w/ FLANGE	1	1	1	1	1	1	1	0	1	0	0
3048 mm (10') ALUMINIZED STEEL	0	0	0	0	0	0	0	1	0	1	1
3048 mm (10') STEEL TUBE WITH HIGH TEMPERATURE EMISSIVE COATING	0	1	1	1	2	3	4	3	5	4	5
FOCUS SHIELD REFLECTOR 2947 mm (9'8")	1	2	2	2	3	4	5	5	6	6	7
ALUMINIZED COUPLER	0	1	1	0	2	3	4	3	5	4	5
ACCUSEAL TUBE CLAMP	0	0	0	1	0	0	0	1	0	1	1
END PLATE HANGER	2	2	2	2	2	2	2	2	2	2	2
WEBBED HANGER	0	1	1	1	2	3	4	4	5	5	6
REFLECTOR STABILIZER	3	6	6	6	9	12	15	15	18	18	21
TURBULATOR(S):											
1524 mm (5') STAINLESS STEEL	1	0	0	0	0	0	0	0	0	0	0
3048 mm (10') ALUMINIZED STEEL	0	0	0	0	0	1	0	1	0	1	1
3048 mm (10') STAINLESS STEEL	0	0	0	1	0	0	0	0	0	0	0
4267 mm (14') ALUMINIZED STEEL	0	1	1	0	1	0	0	0	0	0	0

NOTE:

- CANADA: TYPE 1 HOSE GAS CONNECTOR IS INCLUDED WITH EACH BURNER KIT
1/2" X 30" 45,000 TO 130,000
3/4" X 30" 155,000 TO 200,000
- U.S.A.A : FLEXIBLE GAS CONNECTOR IS INCLUDED WITH EACH BURNER KIT
1/2" X 24" 45,000 TO 130,000
3/4" X 24: 155,000 TO 200,000

CUT-AWAY BURNER VIEW

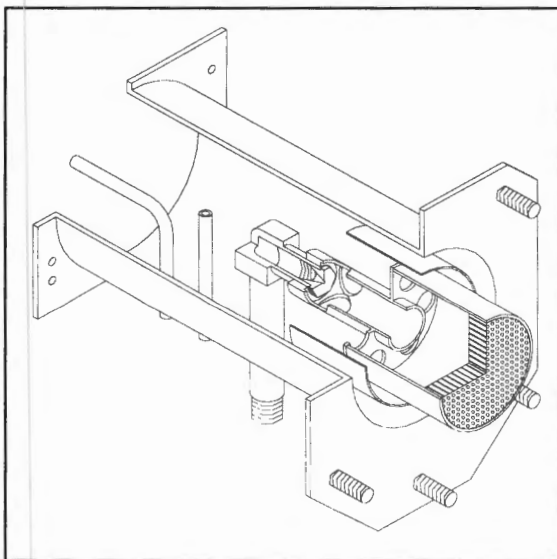

OPTIONAL ACCESSORIES	QUANTITY ON THIS PROJECT
90 DEGREE SWAGED ELBOW KIT JS-0508-JZ 1 elbow, 1 reflector cap, 2 webbed hangers, 1 coupler	
180 DEGREE SWAGED ELBOW KIT 2 x JS-0508-JZ 2 x 90 degree elbow kits - 3 webbed hangers, 2 couplers	
FRESH AIR INTAKE WALL HOOD JS-0532-VC	
ROOF VENT TERMINAL 102 mm (4") JA-0530-XX	
ROOF VENT TERMINAL 152 mm (6") JA-0531-XX	
WALL VENT TERMINAL 102 mm (4") JA-0528-XX	
WALL VENT TERMINAL 152 mm (6") JA-0529-XX	
FLUE VENT TEE JA-0514-XX (102 mm x 102 mm x 152 mm) (4" x 4" x 6")	
COUPLING KIT FOR TEE JA-0516-SW	
TRU-TEMP 24V SET BACK THERMOSTAT JM-0150-XX	
24 VOLT DIGITAL THERMOSTAT JS-0569-WR	
THERMOSTAT 120 VOLT JL-0772-XX	
24V THERMOSTAT OPTION:	