



SEBAGO
SIGNWORKS

A FEW WORDS
ABOUT YOUR PROJECT:




LAYOUT BY: D.F.
DATED: 9/9/13
REV: 1

THE FINE PRINT:

These Plans are the exclusive property of Sebago Signworks/SSW Inc. and are the result of the original work of its employees. They are submitted to Sebago's client for their review and approval. The client's review and approval does not constitute an endorsement or a warranty of any kind. The client agrees to purchase from Sebago a sign manufactured according to these plans. Distribution or exhibition of these plans to anyone other than employees of said client, or use of these plans to construct a sign other than the one specifically described herein, is expressly forbidden. In the event that such exhibition or construction occurs, Sebago Signworks respects to be reimbursed \$1500.00 in compensation for time and effort expended in creating these plans.

©SSW Inc. Sebago Signworks

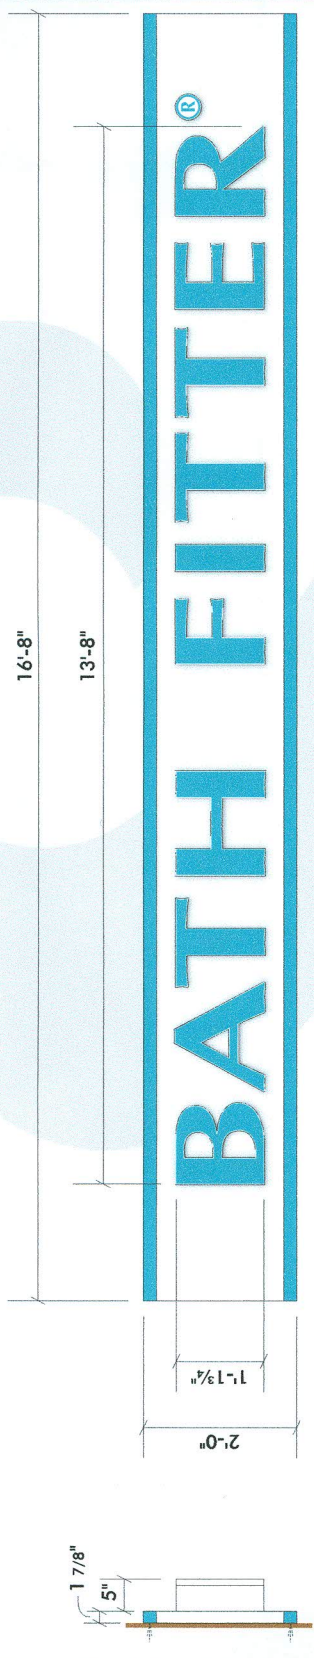

END VIEW

INTERNAL LED LIT LETTERS ON EXTRUDED RACEWAY

SCALE: 1/2" = 1'-0"

WHITE LED LIT EXTRUDED ALUMINUM LETTERS WITH WHITE RETURNS AND TRIMCAPS

GSP 'TEAL' TRANS VINYL [230-246] APPLIED TO ACRYLIC FACES

MOUNT TO S/C EXTRUDED WIREWAY PAINTED TO MATCH BUILDING WITH GSP 'TEAL' VINYL STRIPES [230-246] (WRAPS RACEWAY) AS SHOWN

(1) SET REQUIRED

Mounting via lag bolts as current sign is mounted