


PORT CITY ARCHITECTURE

65 NEWBURY STREET
PORTLAND, ME 04101
207.761.9000
fax: 207.761.2010
info@portcityarch.com

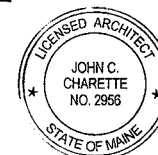

brandpartners

BrandPartners
10 Main Street
Rochester, NH 03839
Phone: 603.335.1400
Fax: 603.335.4542



Bangor Savings Bank



BRIGHTON AVE
Portland, Maine

#	DATE	DESCRIPTION
REVISIONS		
	Date Issued	10/16/06
	Project Number	06106
	Drawing Scale	AS NOTED
	SHEET NAME	

FINISH PLAN

Drawn By
NLG
Checked By
JCC

A13

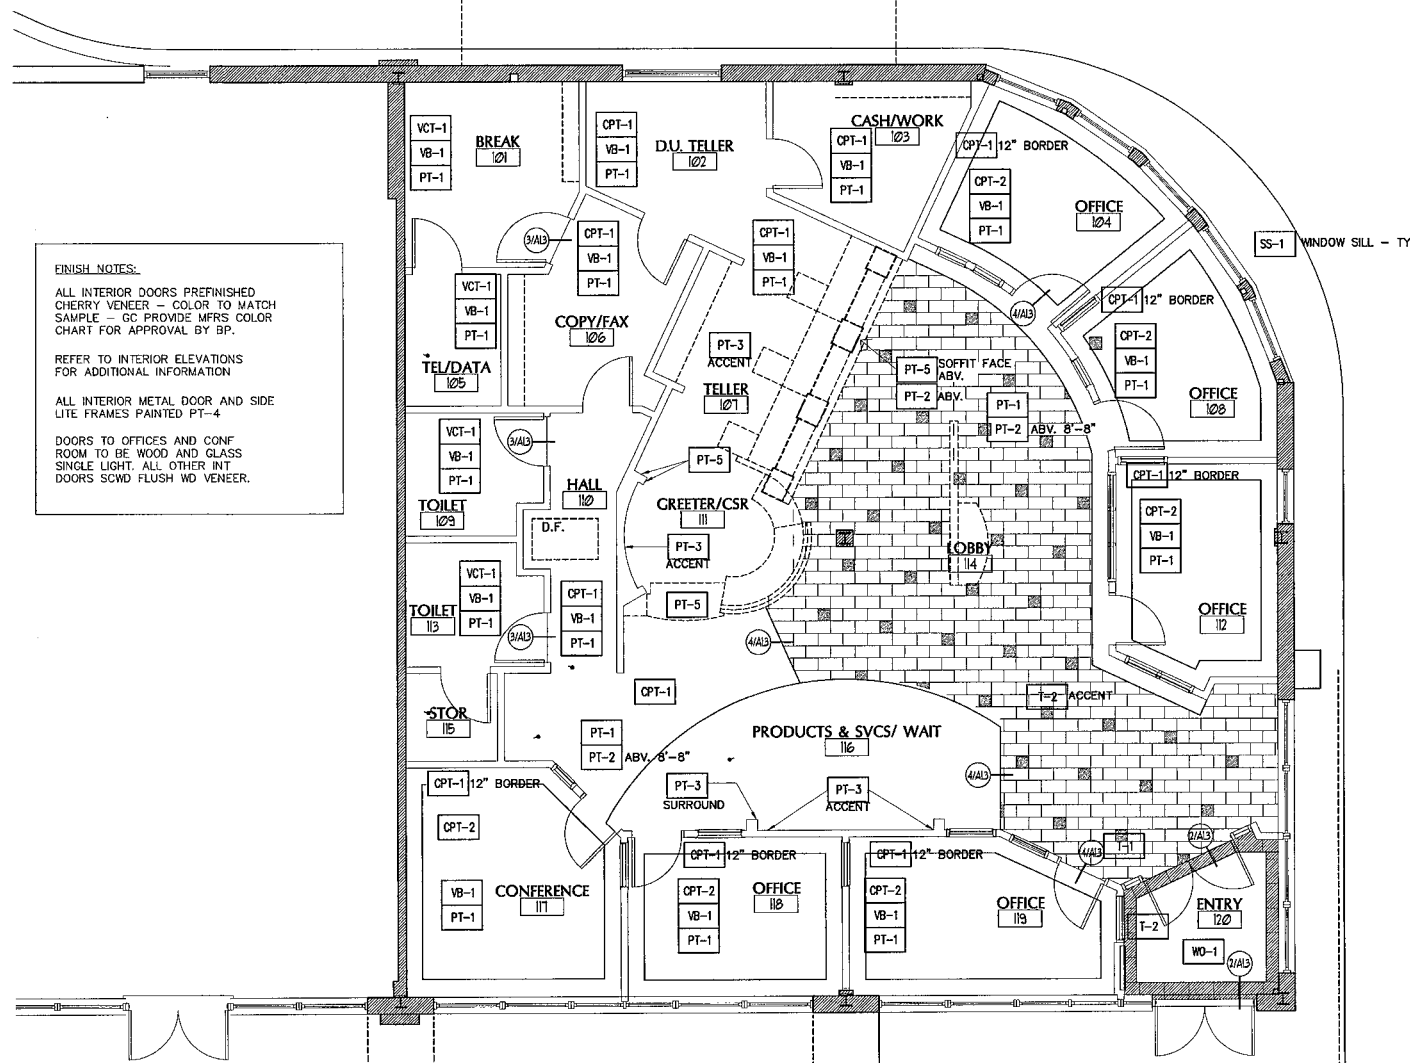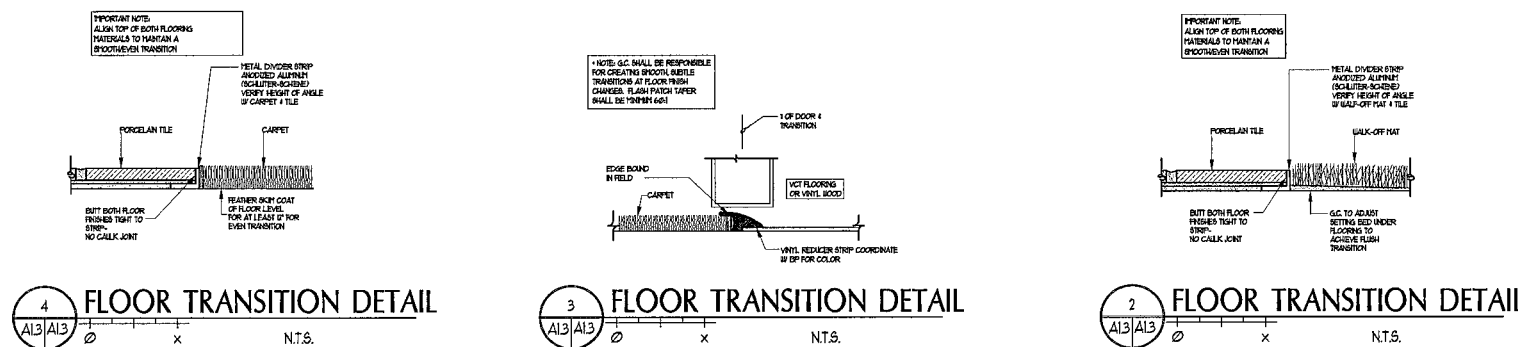

- CARPET**
CPT-1 SHAW FLUION BI-50186 KORO 86310
CPT-2 SHAW ZANZIBAR - TANGA - 42730
- WALK-OFF MAT**
WO-1 MATSINC DECORIB IS LIGHT BEIGE ROLL GOODS
- TILE**
T-1 FORTOBELLO PIETRA DI BORGOGNA - NOCE - NATURAL (9x18)
T-2 FORTOBELLO - NERO - NATURAL (18x18 TO 9x9)
- GROUT**
G-1 ANTIQUE WHITE H135 (T-1) BOSTIK HYDROMENT
G-2 FRENCHGRAY H142 BOSTIK HYDROMENT (VESTIBULE)
- VCT**
VCT-1 MANNINGTON BRUSHWORKS 111 VENETIAN SILK
- VINYL BASE**
VB-1 MOHAWK GROUP 4" WALL BASE COLOR 195
- INTERIOR PAINT**
PT-1 SHERWIN WILLIAMS: CREAMY SW102 (MAIN WALL)
PT-2 BENJAMIN MOORE: MIT RAINIER GRAY 219-60 (PAINT BAND)
PT-3 BENJAMIN MOORE: STARRY NIGHT BLUE 1061-10 (ACCENT WALL)
PT-4 SHERWIN WILLIAMS: BLONDE SW1078 (TRIM)
PT-5 SHERWIN WILLIAMS: GREAT GREEN SW6430 (TELLER SOFFIT FACE, WELCOME WALL)
- PLASTIC LAMINATE**
PL-1 NEVAMAR CARAMEL SAGALWOOD UM8350T
PL-2 NEVAMAR CHARCOAL MATRIX MR 6002T
PL-3 NEVAMAR JET BLACK 86053T
- SOLID SURFACE**
SS-1 DUPONT CORIAN ANTHRACITE (E)
- METAL**
M-1 CHEM-METAL - SATIN SILVER ALUMINUM 9309
- WOOD FLOOR**
WF-1 STRATICA X1545 QUARTED BIRCH



NUM	NAME	FLOOR	BORDER	BASE	WALLS
101	BREAK	VCT-1	-	VB-1	PT-1
102	DJL TELLER	CPT-1	-	VB-1	PT-1
103	CASH/WORK	CPT-2	-	VB-1	PT-1
104	OFFICE	VCT-1	12" CPT-1	VB-1	PT-1
105	TEL/DATA	CPT-1	-	VB-1	PT-1
106	COPY/FAX	CPT-1	-	VB-1	PT-1
107	TELLER	CPT-1	-	VB-1	PT-1
108	OFFICE	CPT-2	12" CPT-1	VB-1	PT-1
109	TOILET	VCT-1	-	VB-1	PT-1
110	HALL	CPT-1	-	VB-1	PT-1
111	GREETER / CSR	CPT-1	-	VB-1	PT-3
112	OFFICE	CPT-2	12" CPT-1	VB-1	PT-1
113	TOILET	VCT-1	-	VB-1	PT-1
114	LOBBY	T-1 / T-2	-	-	-
115	STORAGE	-	-	-	PT-1
116	PRODUCTS & SVCS / WAIT	CPT-1	-	-	-
117	CONFERENCE	CPT-1	12" CPT-2	VB-1	PT-1
118	OFFICE	CPT-2	12" CPT-1	VB-1	PT-1
119	OFFICE	CPT-2	12" CPT-1	VB-1	PT-1
120	ENTRY	WO-1	T-2	-	PT-1

NOTES:
A.
B.
C.
D.

