
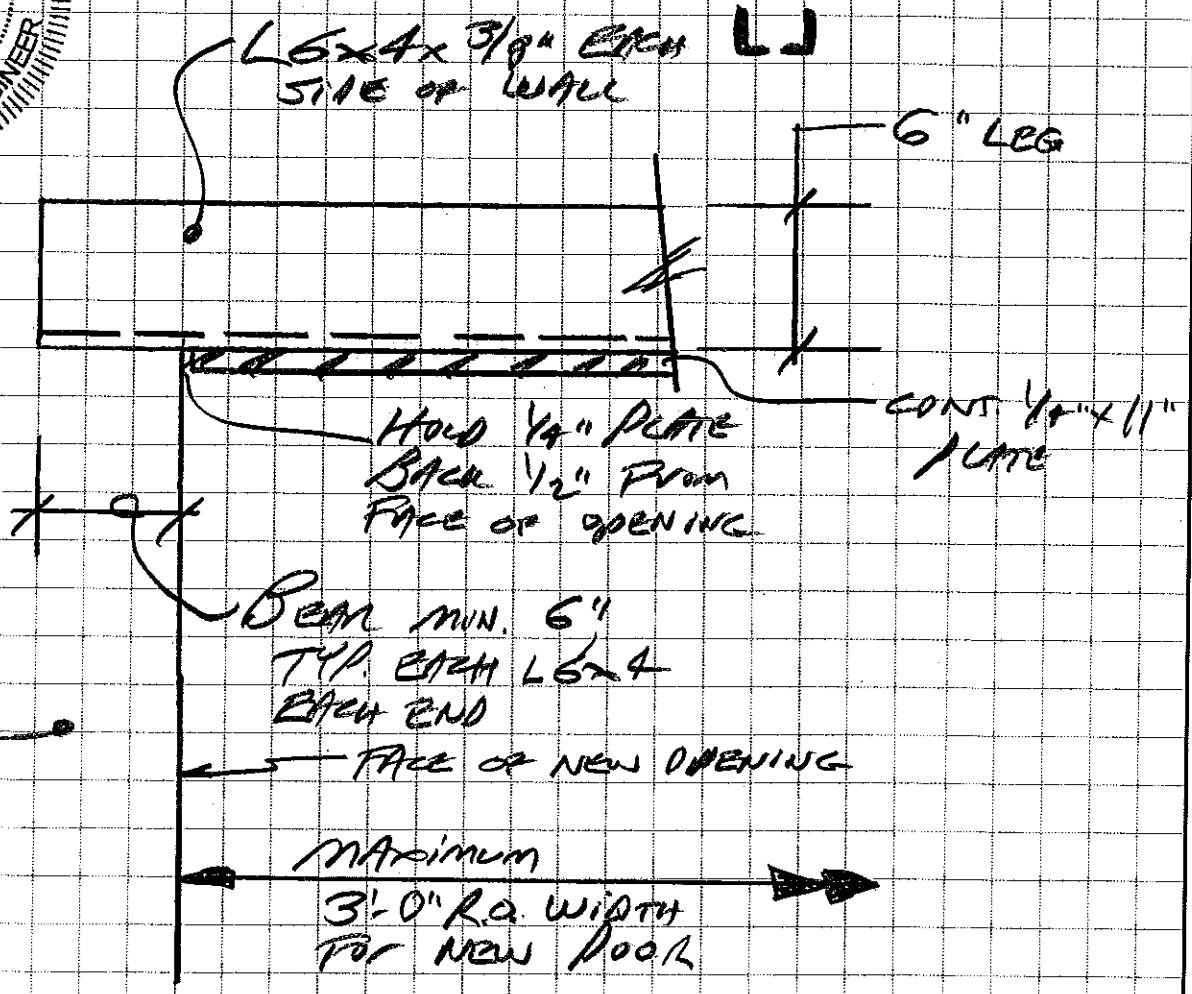


SECTION AT NEW DOOR OPENING

NOTES

- 1) BASED ON SLG VISIT 05 DEC 2011
- 2) MAXIMUM DOOR R.O. WIDTH IS 36."
- 3) STEEL ASTM A36
- 4) WEBS E70 SERIES.
- 5) SEE SK-2.
- 6) LOCATION: TRAVEL LODGE OF PORTLAND ON 1200 BRIGHTON AVE.
- 7) DESIGN CODE 2009 IBC.

RECEIVED
DEC - 9 2011
Dept. of Building Inspections
City of Portland Maine

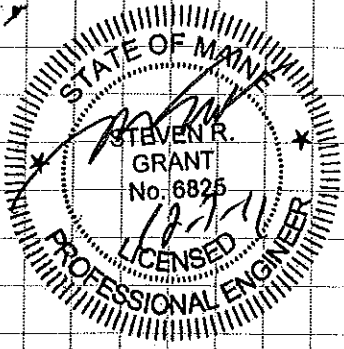

ELEVATION VIEW: TYPICAL BEARING
(Refer to SK-1)

RECEIVED

DEC - 9 2011

Dept. of Building Inspections
City of Portland-Maine