


GENERAL NOTES:
 1. CONFIRM SIZE OF ALL PLUMBING FIXTURES BEFORE FRAMING
 2. CONFIRM ELEVATOR SHAFT SIZE W/ MANUFACTURER BEFORE FOUNDATION WORK
 3. CONFIRM F.E. LAYOUT WITH PORTLAND FIRE DEPARTMENT

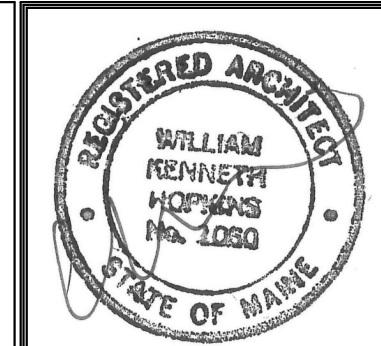

Prepared For:
PORTLAND HOTEL, INC
Address
City, State

Consultant:
ARCHETYPE architects
48 Union Wharf Portland, Maine 04101
ARCHETYPE@ARCHETYPEA.COM
(207) 772-6022

Project:
HAMPTON INN & SUITES
1200 Brighton Ave
Portland, ME

Revisions:
2 10 FEB 2016
SUB TO CITY

Date: 12-23-2015
Scale: 1/8" = 1'-0"
FOURTH FLOOR PLAN