




1 POOL PLAN
1/4" = 1'-0"

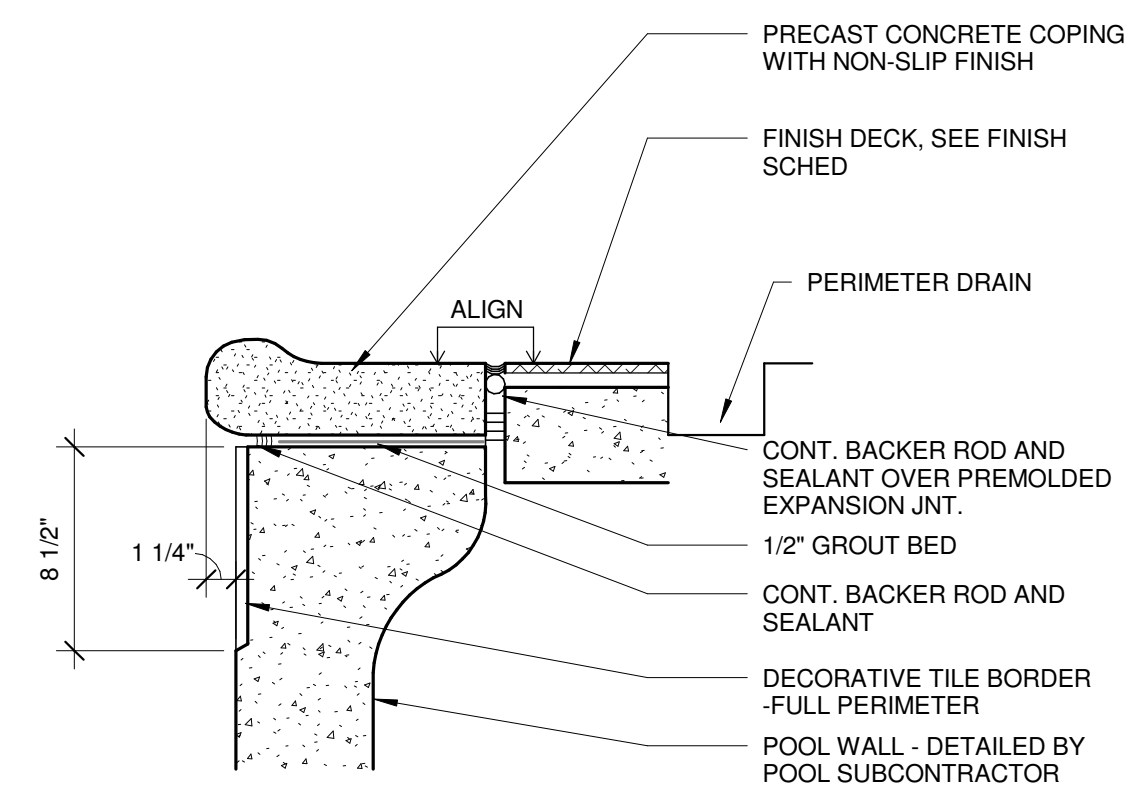

2 POOL COPING DETAIL
1 1/2" = 1'-0"

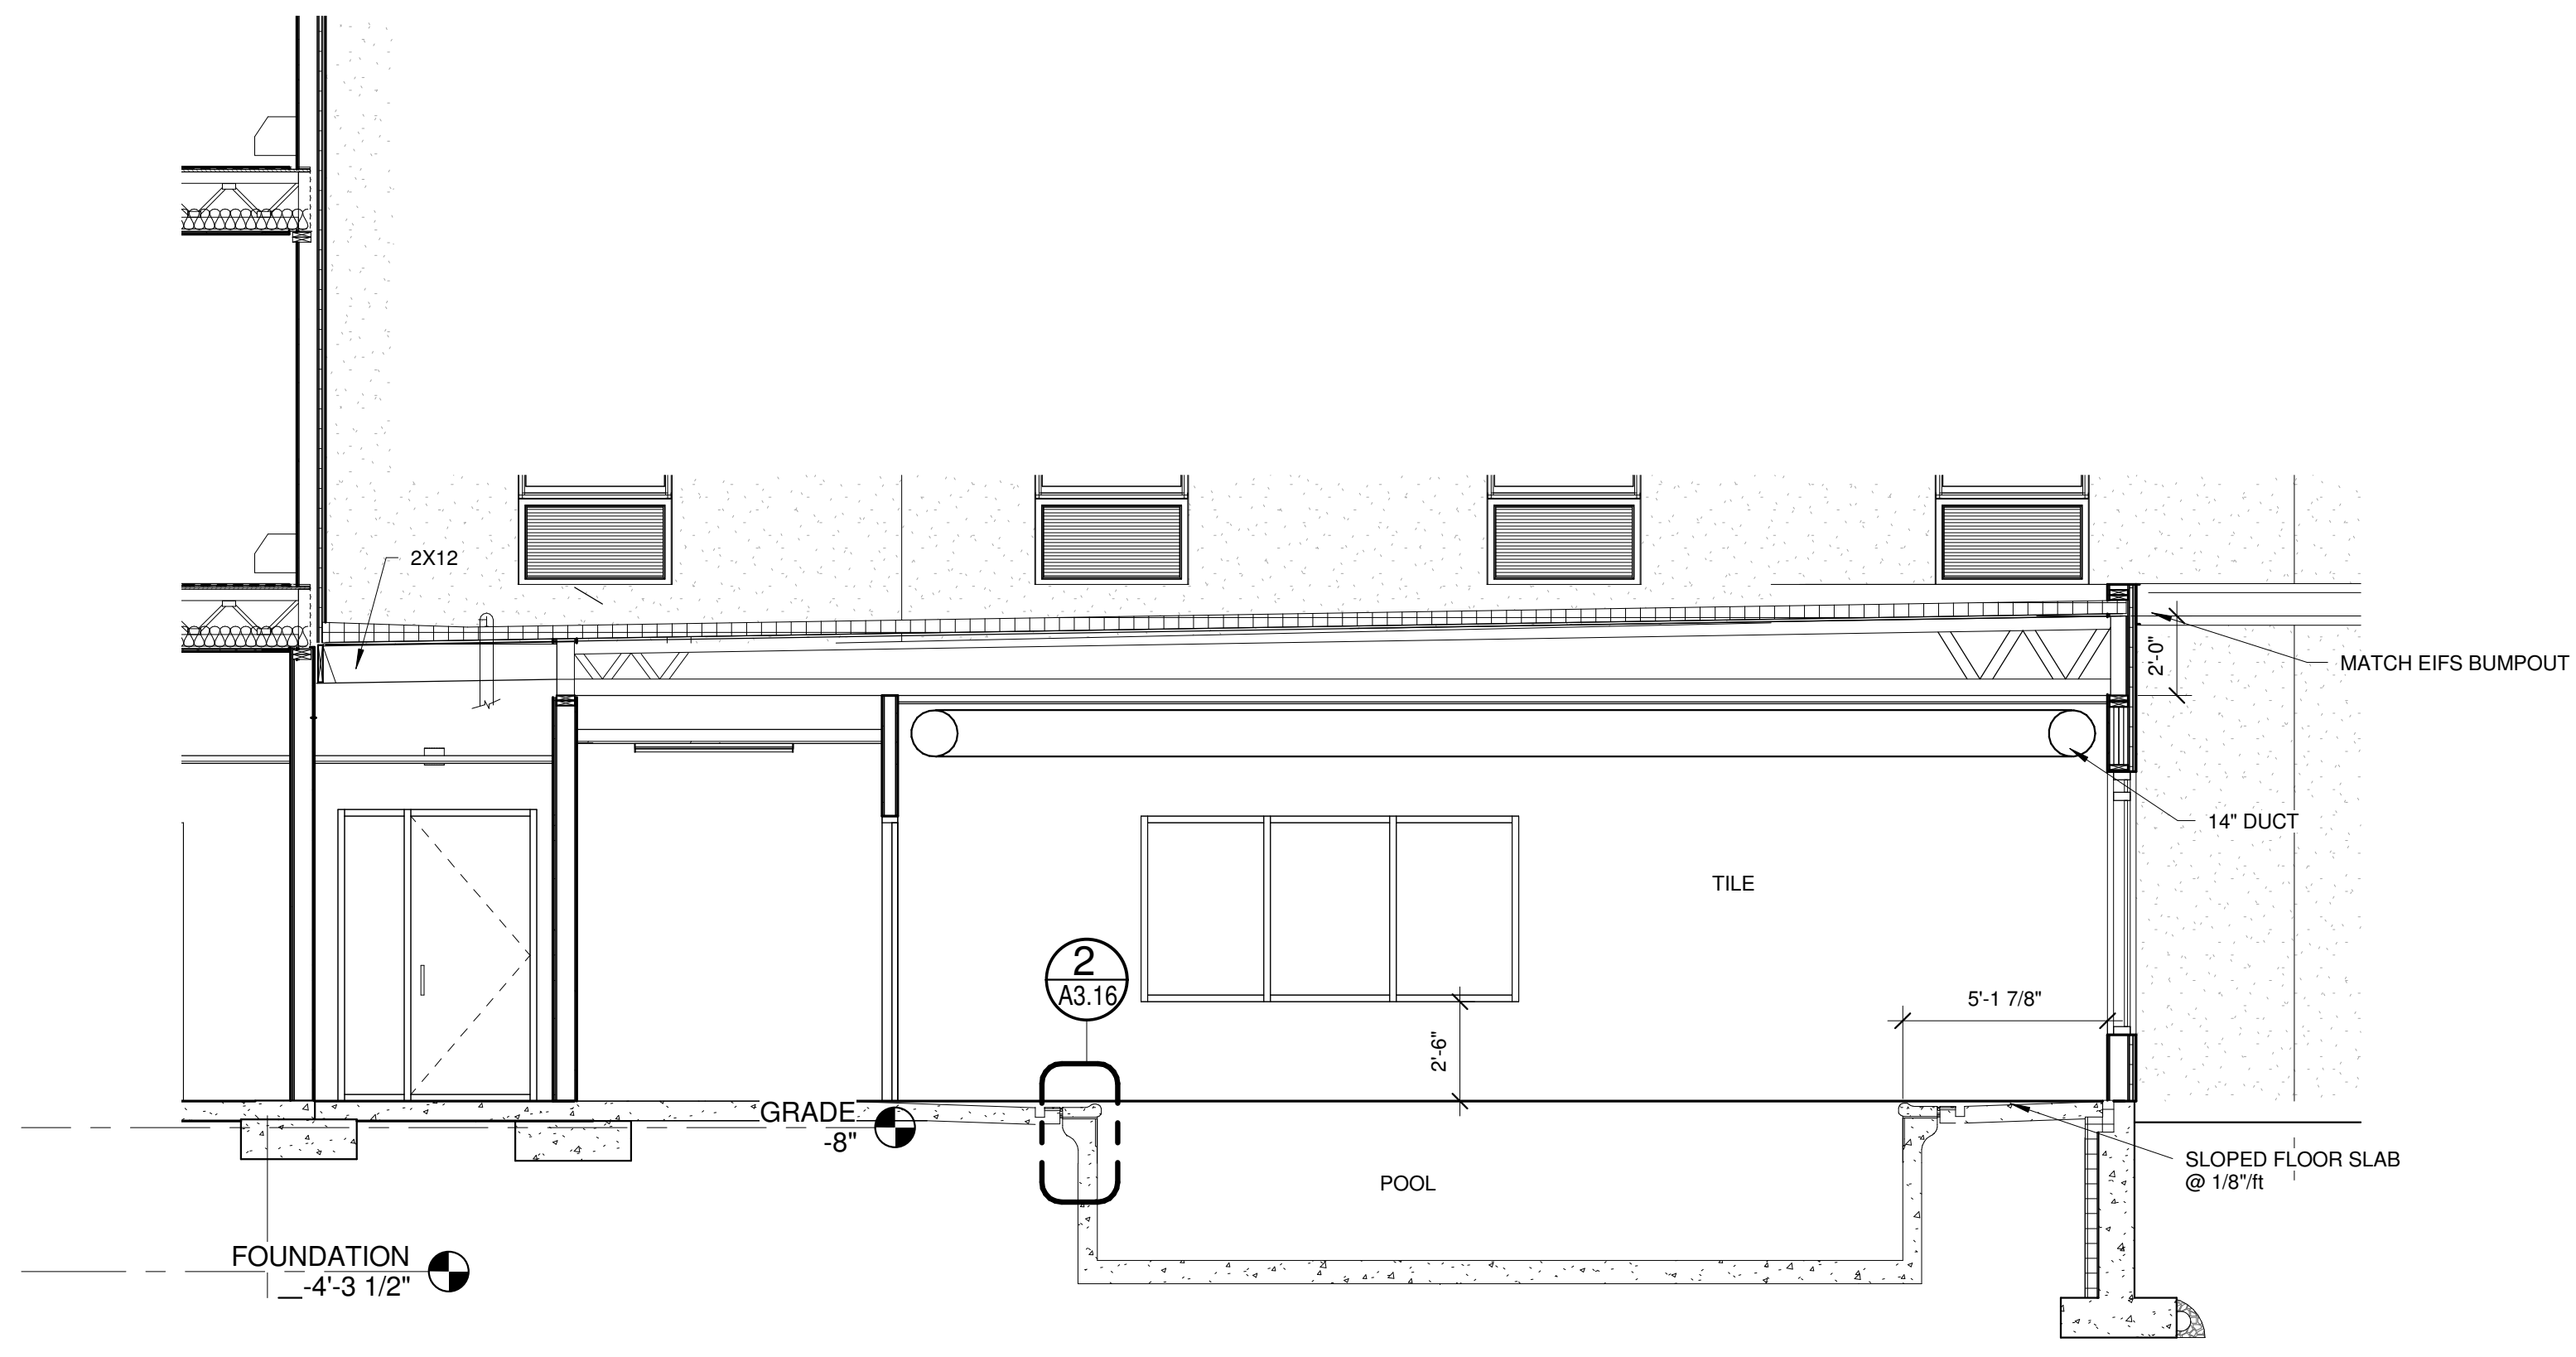

3 SECTION @ POOL
1/4" = 1'-0"

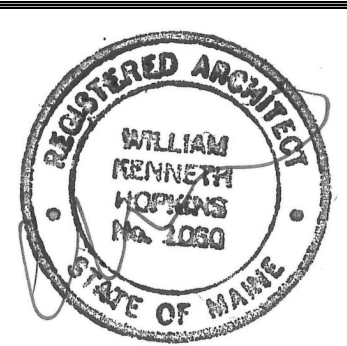

Prepared For:
PORTLAND HOTEL, INC

Consultant:
ARCHETYPE architects
48 Union Wharf Portland, Maine 04101
(207) 772-6022 ARCHETYPE@ARCHETYPEPA.COM

Project:
HAMPTON INN & SUITES
1200 Brighton Ave
Portland, ME

Revisions:
2 10 FEB 2016 SUB TO CITY

Date: 12-23-2015
Scale: As indicated

POOL DETAILS

A3.16