




NOTE: GUESTROOM BATHROOM SWITCHES ON TIMER

SECOND FLOOR LIGHTING PLAN  
SCALE - 1/8" = 1'-0"

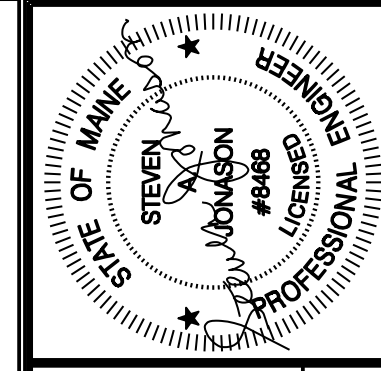

Prepared For:  
**PORTLAND HOTEL, INC**

Consultant:  
**BENNETT ENGINEERING**  
MECHANICAL - ELECTRICAL  
(207) 865-9475

Architect:  
48 Union Wharf Portland, Maine 04101  
(207) 772-6022 ARCHETYPE@ARCHETYPEPA.COM

Project:  
**HAMPTON INN**  
Address:  
City, State

Revisions:  
**ISSUED FOR PERMIT**  
PROGRESS PRINT  
NOT FOR CONSTRUCTION

Date: 02-10-2016  
Scale: 1/8" = 1'-0"  
**SECOND FLOOR LIGHTING PLAN**

**E1.02**