





- NOTES**
- ① 14"x12" EA UP.
 - ② 10"x12" EA UP.
 - ③ 8"x14" EA UP.
 - ④ 20"x20" SA UP.

THIRD FLOOR MECHANICAL PLAN
SCALE - 1/8" = 1'-0"

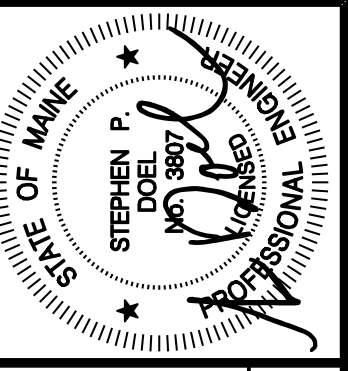

Prepared For:
PORTLAND HOTEL, INC

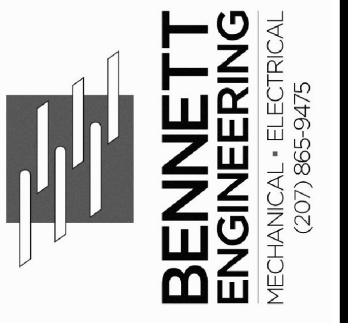

Consultant:

Architect:
48 Union Wharf Portland, Maine 04101
(207) 772-6023 ARCHTYPE@ARCHTYPEPA.COM

Project:
HAMPTON INN
Address:
City, State

Revisions:
ISSUED FOR PERMIT
PROGRESS PRINT
NOT FOR CONSTRUCTION

Date: 02-10-2016
Scale: 1/8" = 1'-0"
THIRD FLOOR MECHANICAL PLAN

M1.03