



- NOTES**
- ⊙ 14"x12" EA UP.
  - ⊙ 10"x12" EA UP.
  - ⊙ 8"x14" EA UP.
  - ⊙ 20"x20" SA UP.

**FOURTH FLOOR MECHANICAL PLAN**  
SCALE - 1/8"=1'-0"

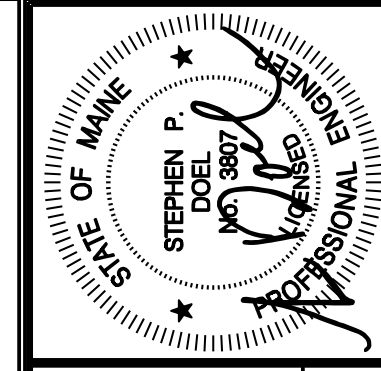

Prepared For:  
**PORTLAND HOTEL, INC**

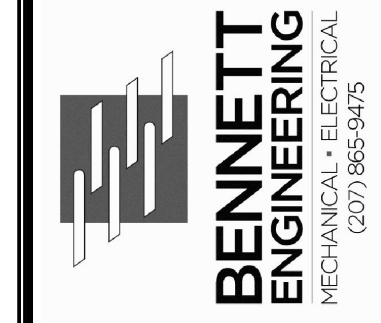

Consultant:

Architect:  
48 Union Wharf Portland, Maine 04101  
(207) 772-6027 ARCHITYPE@ARCHITYPEPA.COM

Project:  
**HAMPTON INN**  
Address:  
City, State

Revisions:  
**ISSUED FOR PERMIT**  
PROGRESS PRINT  
NOT FOR CONSTRUCTION

Date: 02-10-2016  
Scale: 1/8" = 1'-0"  
**FOURTH FLOOR MECHANICAL PLAN**

**M1.04**