


NOTES
 ① 14"x12" EA DN.
 ② 10"x12" EA DN.
 ③ 8"x14" EA DN.
 ④ 20"x20" SA DN.

ROOF MECHANICAL PLAN
 SCALE - 1/8"=1'-0"

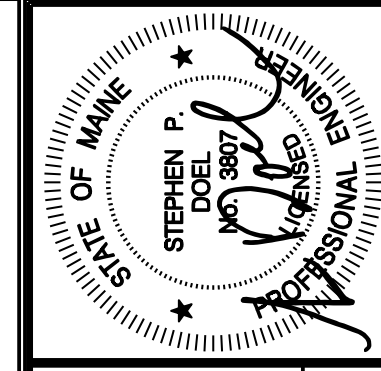

Prepared For:
PORTLAND HOTEL, INC

Consultant:
BENNETT ENGINEERING
 MECHANICAL - ELECTRICAL
 (207) 865-9475

Architect:
 48 Union Wharf Portland, Maine 04101
 (207) 772-6023 ARCHTYPE@ARCHTYPEPA.COM

Project:
HAMPTON INN
 Address:
 City, State

Revisions:
ISSUED FOR PERMIT
 PROGRESS PRINT
 NOT FOR CONSTRUCTION

Date:
 02-10-2016
 Scale:
 1/8" = 1'-0"
ROOF MECHANICAL PLAN

M1.05