




THIRD FLOOR SANITARY PLUMBING PLAN

SCALE - 1/8" = 1'-0"

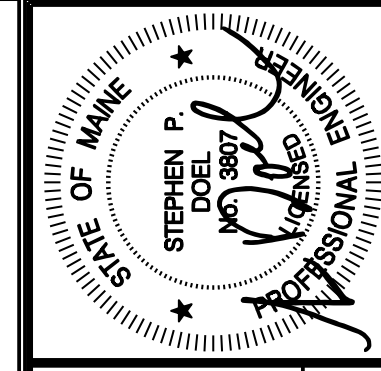

Prepared For:
PORTLAND HOTEL, INC

Consultant:
BENNETT ENGINEERING
MECHANICAL • ELECTRICAL
(207) 865-9475

Architect:
48 Union Wharf Portland, Maine 04101
(207) 772-6027 ARCHTYPE@ARCHTYPEPA.COM

Project:
HAMPTON INN
Address:
City, State

Revisions:
ISSUED FOR PERMIT
PROGRESS PRINT
NOT FOR CONSTRUCTION

Date: 02-10-2016
Scale: 1/8" = 1'-0"
**THIRD FLOOR
SANITARY
PLUMBING PLAN**

M2.03