



FOURTH FLOOR SANITARY PLUMBING PLAN
SCALE - 1/8" = 1'-0"

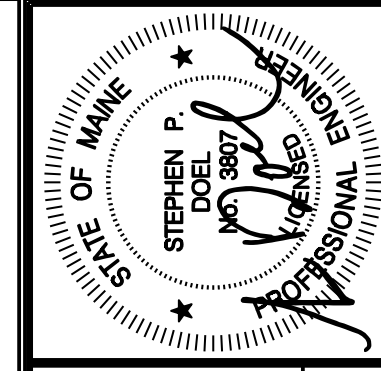

Prepared For:
PORTLAND HOTEL, INC

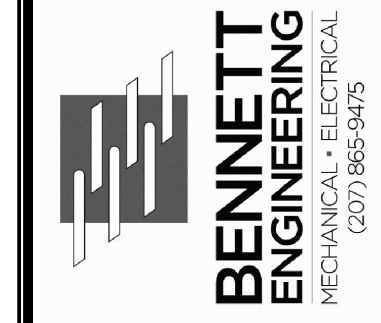

Consultant:

Architect:
48 Union Wharf Portland, Maine 04101
(207) 772-6027 ARCHTYPE@ARCHTYPEPA.COM

Project:
HAMPTON INN
Address:
City, State

Revisions:
ISSUED FOR PERMIT
PROGRESS PRINT
NOT FOR CONSTRUCTION

Date:
02-10-2016

Scale:
1/8" = 1'-0"

**FOURTH FLOOR
SANITARY
PLUMBING PLAN**

M2.04