


FRAMING PLAN SYMBOLS KEY

□	WOOD POST
○	STEEL COLUMN
○	NUMBER OF WOOD STUDS IN POST BELOW
A	COLUMNS ABOVE THIS LEVEL
C	COLUMNS CONTINUOUS THROUGH THIS LEVEL
↗	JOIST BEARING
↘	CONTINUOUS JOIST WITH INTERMEDIATE BEARING
—	FLUSH FRAMED JOIST BEARING WITH HANGER
—	WOOD STUD BEARING WALL BELOW
X-T	NUMBER OF TRIM STUDS UNDER HEADER
X-K	NUMBER OF KING STUDS ADJACENT TO HEADER

SOLID GROUT CMU AT STAIR CONNECTIONS - TYP.

THIRD FLOOR FRMAING  
 PLAN 'C'  
 1/4" = 1'-0"

- NOTES:
- SEE SHEET S1.0 FOR GENERAL STRUCTURAL NOTES.
  - ALL WOOD COLUMNS IN 2x6 WALLS SHALL BE (3) 2x6 AND IN 2x4 WALLS SHALL BE (3) 2x4 UNLESS NOTED OTHERWISE ON PLANS.
  - ALL BEAMS ARE FLUSH UNO.
  - ALL HEADERS IN 2x BEARING WALLS ARE (2) 9 1/4" LVL UNO.
  - ALL FLOOR JOIST TO BE 16" P.E. FLOOR TRUSSES @ 16" W/ LSL RIM - TYP UNO.
  - FLOOR SHEATHING TO BE 3/4" T+G, SEE GENERAL NOTES FOR ADDITIONAL INFORMATION - TYP.
  - ALL TRUSS TO TRUSS CONNECTIONS BY MANUFACTURER - TYP UNO.
  - TRUSS DESIGNER TO COORDINATE TRUSS LAYOUT WITH FLOOR OPENING, PLUMBING, AND UTILITY REQUIREMENTS - TYP.

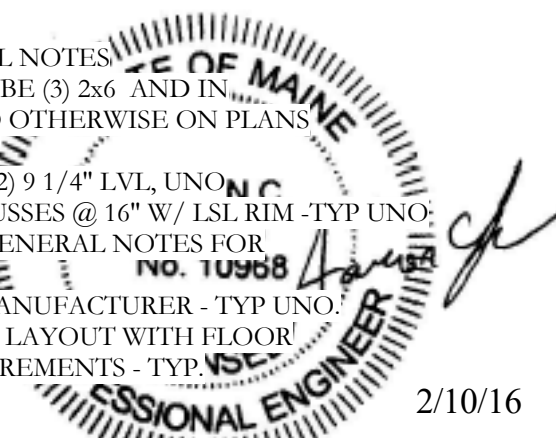

Prepared For: **PORTLAND HOTEL, INC**

Consultant: **ARCHETYPE architects**  
 48 Union Wharf Portland, Maine 04101  
 (207) 772-0022 ARCHETYPE@ARCHETYPEPA.COM

Architect: **HAMPTON INN**  
 Address: \_\_\_\_\_  
 City, State: \_\_\_\_\_

Revisions: **PERMIT SET**

Date: 02/09/2016  
 Scale: 1/4" = 1'-0"

**THIRD FLOOR FRAMING PLAN 'C'**

**S1.3c**

2/10/16