



FRAMING PLAN SYMBOLS KEY	
□	WOOD POST
○	STEEL COLUMN
○	NUMBER OF WOOD STUDS IN POST BELOW
A	COLUMNS ABOVE THIS LEVEL
C	COLUMNS CONTINUOUS THROUGH THIS LEVEL
—	JOIST BEARING
—	CONTINUOUS JOIST WITH INTERMEDIATE BEARING
—	FLUSH FRAMED JOIST BEARING WITH HANGER
—	WOOD STUD BEARING WALL BELOW
—	NUMBER OF TRIM STUDS UNDER HEADER
—	NUMBER OF KING STUDS ADJACENT TO HEADER

1
S1.4a
FOURTH FLOOR FRAMING
PLAN 'A'
1/4" = 1'-0"

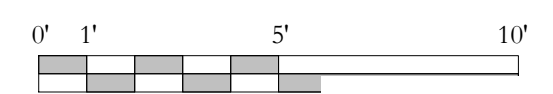

- NOTES:**
- SEE SHEET S1.0 FOR GENERAL STRUCTURAL NOTES
 - ALL WOOD COLUMNS IN 2x6 WALLS SHALL BE (3) 2x6 AND IN 2x4 WALLS SHALL BE (3) 2x4 UNLESS NOTED OTHERWISE ON PLANS
 - ALL BEAMS ARE FLUSH UNO
 - ALL HEADERS IN 2x BEARING WALLS ARE (2) 9 1/4" LVL UNO
 - ALL FLOOR JOIST TO BE 16" P.E. FLOOR TRUSSES @ 16" W/ LSL RIM -TYP UNO NO. 10968
 - FLOOR SHEATHING TO BE 3/4" T+G, SEE GENERAL NOTES FOR ADDITIONAL INFORMATION -TYP
 - ALL TRUSS TO TRUSS CONNECTIONS BY MANUFACTURER - TYP UNO
 - TRUSS DESIGNER TO COORDINATE TRUSS LAYOUT WITH FLOOR OPENING, PLUMBING, AND UTILITY REQUIREMENTS - TYP.

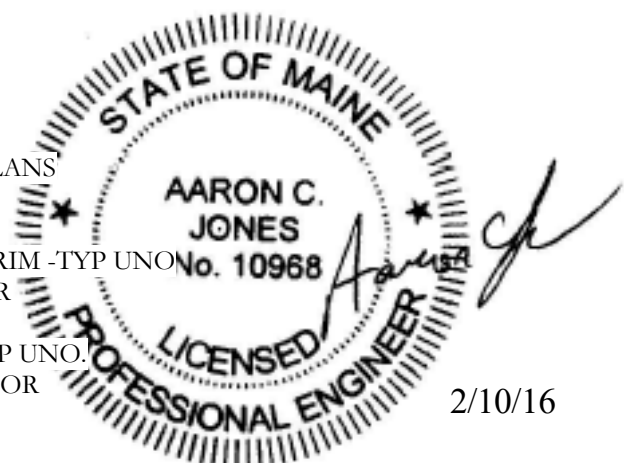

2/10/16

Prepared For:
PORTLAND HOTEL, INC

Consultant:
ARCHETYPE architects
48 Union Wharf Portland, Maine 04101
(207) 772-6022 ARCHETYPE@ARCHETYPEPA.COM

Architect:
HAMPTON INN
Address:
City, State

Revisions:
PERMIT SET

Date: 02/09/2016
Scale: 1/4" = 1'-0"
FOURTH FLOOR FRAMING PLAN 'A'

S1.4a