
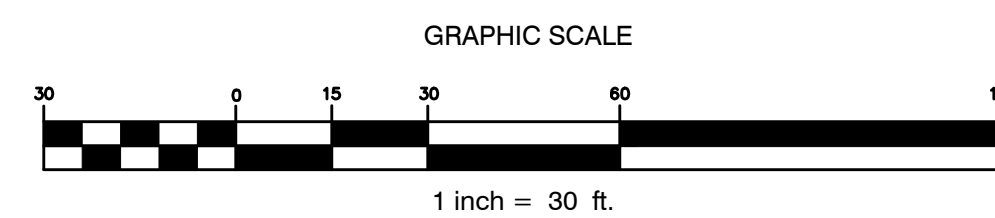
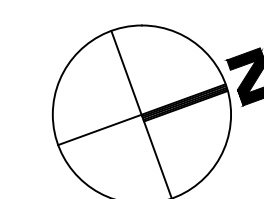
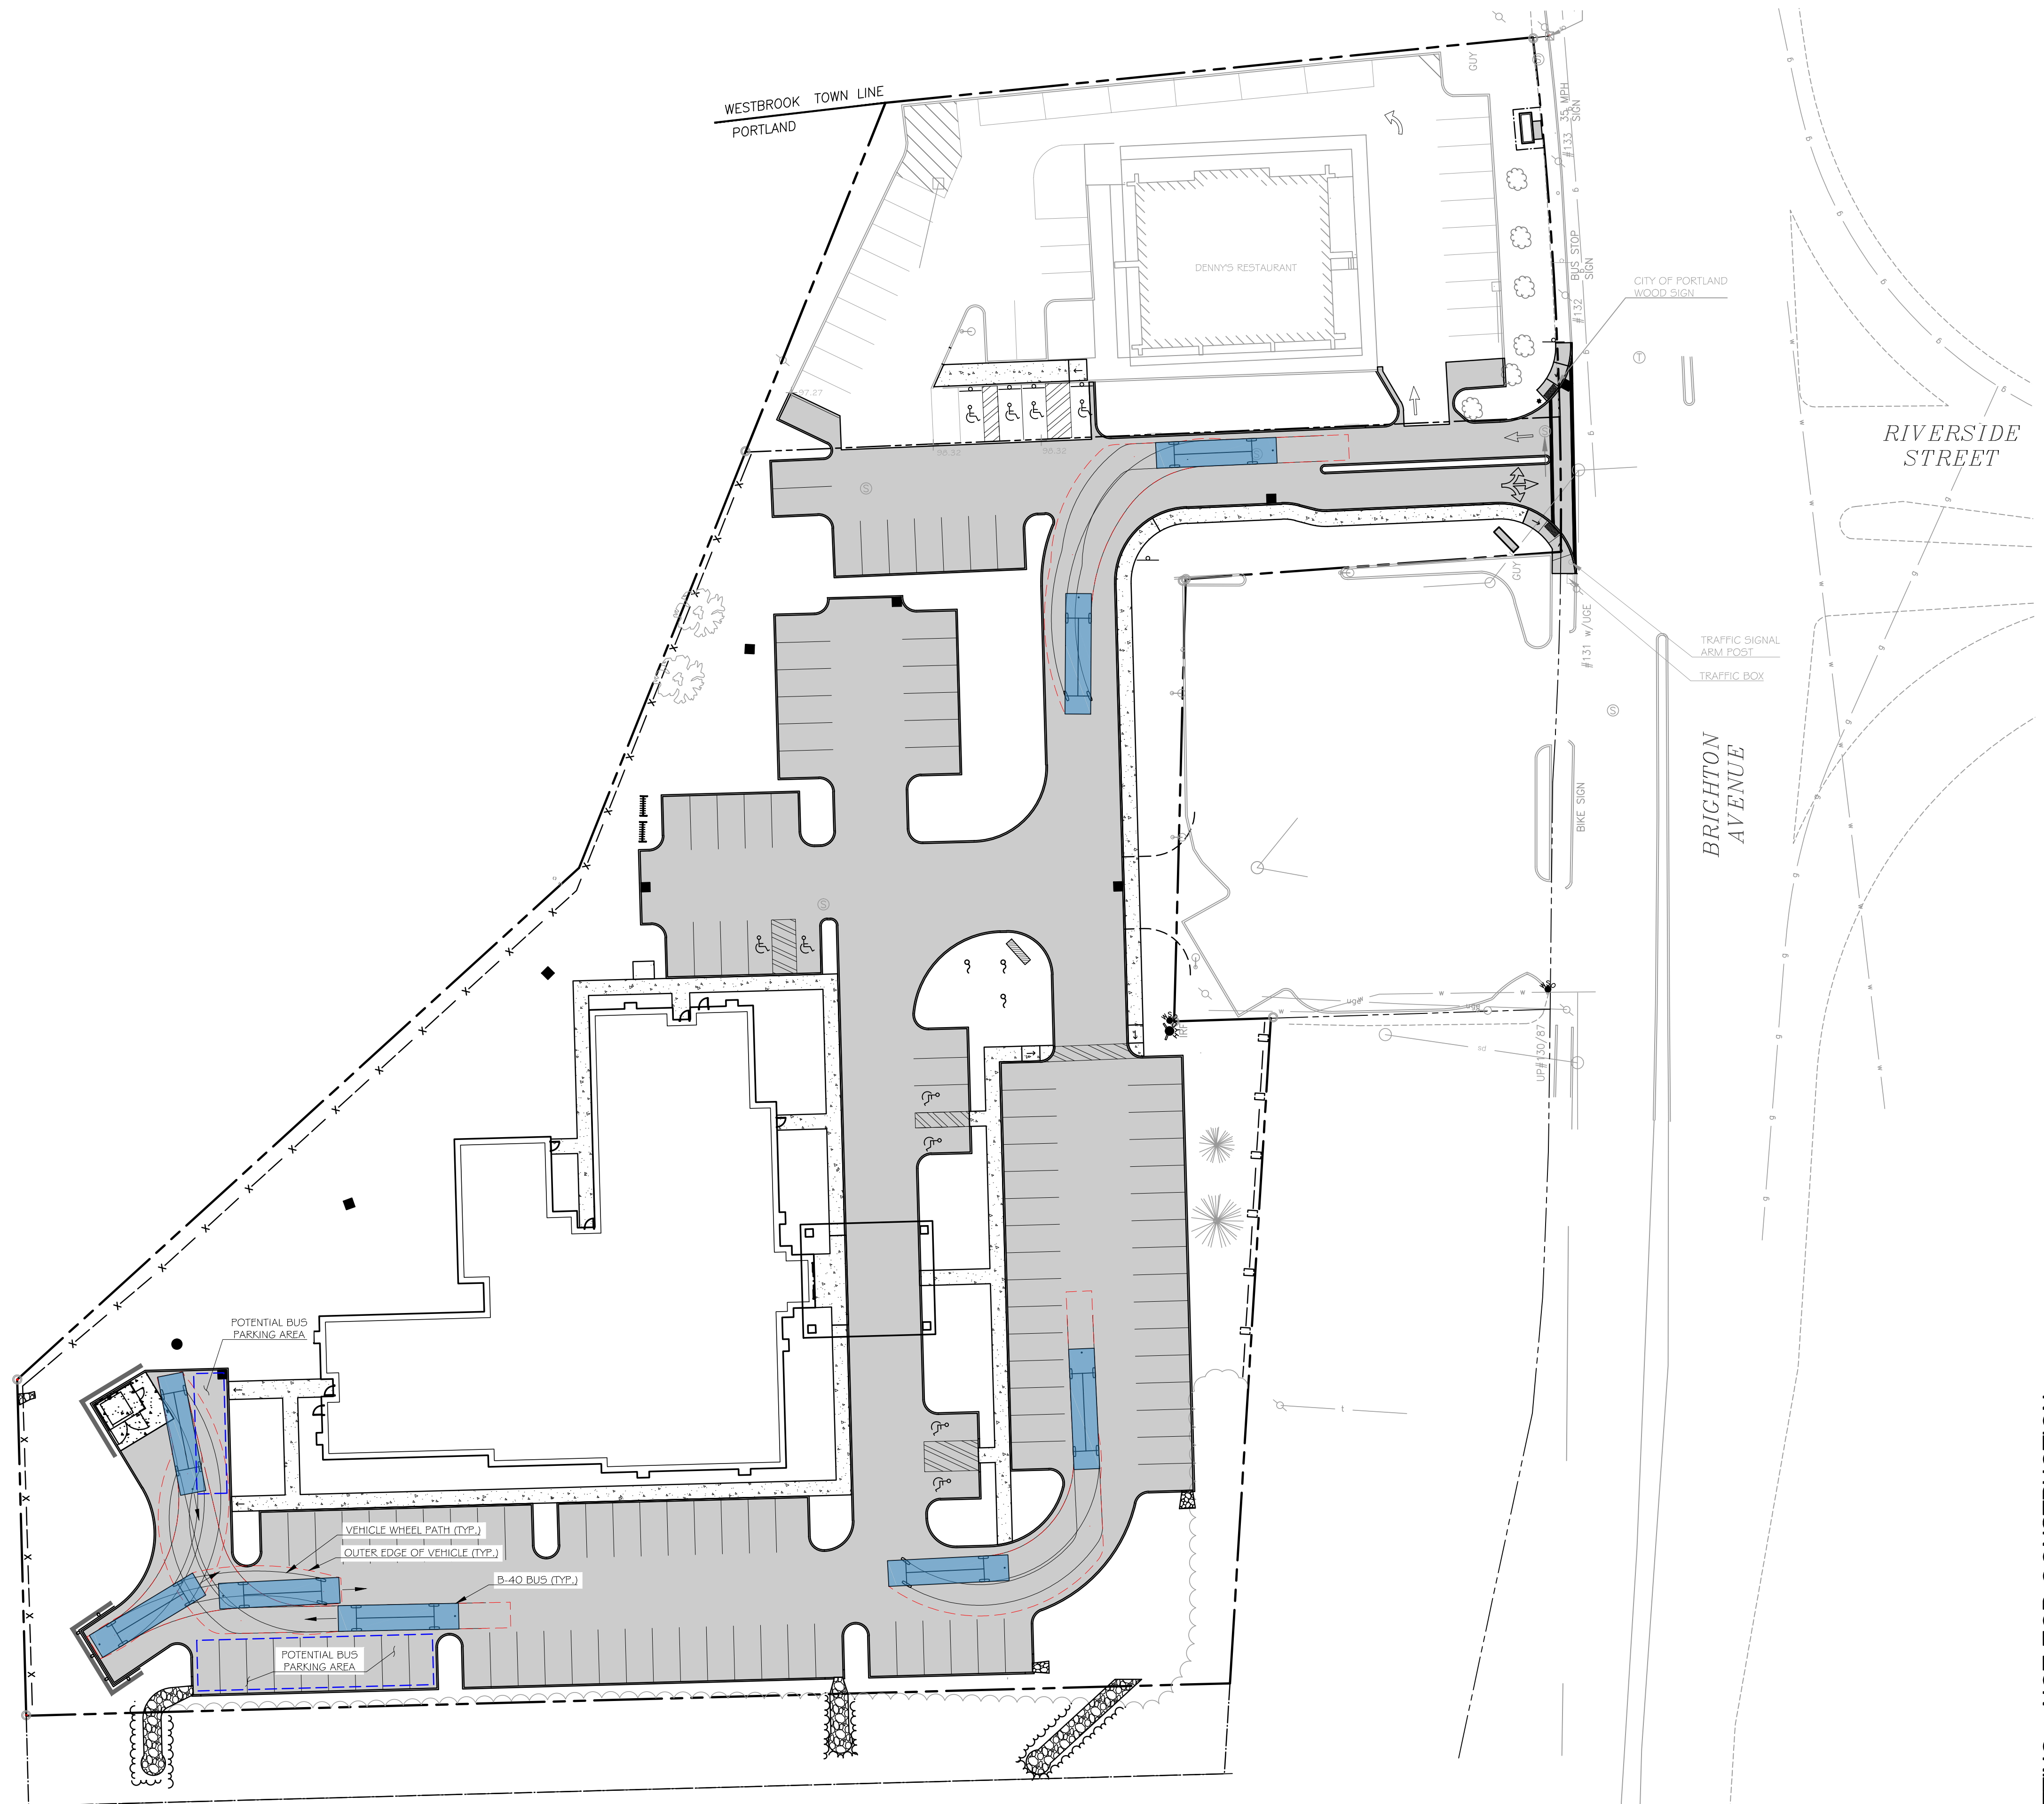



GENERAL NOTES:  
 1. VEHICLE TURNING MOVEMENTS SIMULATED WITH AUTOPATH SWEEP PATH ANALYSIS SOFTWARE (BUILD 33).

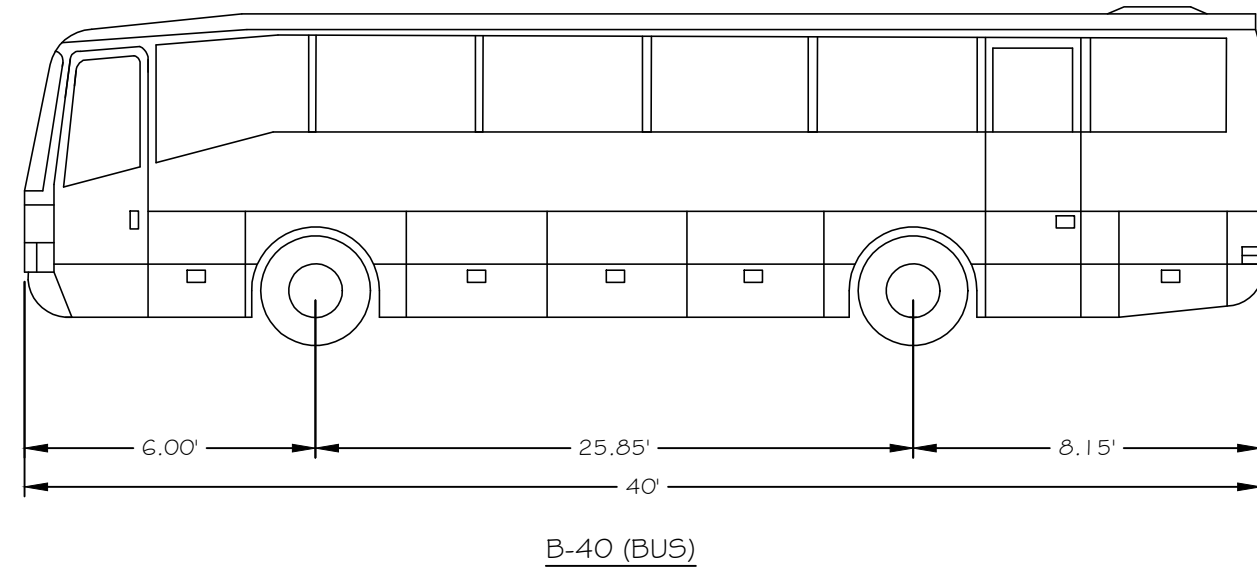

**WALSH**  
 ENGINEERING ASSOCIATES, INC.

One Karen Dr., Suite 2A | Westbrook, Maine 04092  
 ph: 207.563.9898 | www.walsh-eng.com

Copyright © 2014

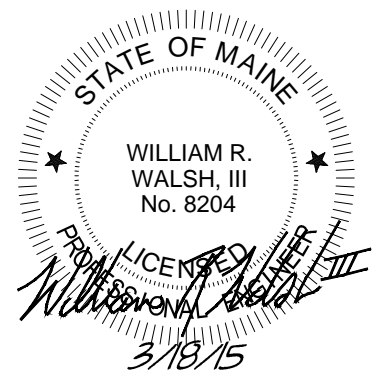

**HOTEL REDEVELOPMENT**

1210 Brighton Avenue  
 Portland, Maine

Portland Hotels, Inc.  
 1200 Brighton Avenue  
 Portland, Maine 04102

ISSUED FOR PERMITTING - NOT FOR CONSTRUCTION

Rev.	Date	Description	Drawn	Check

Sheet Title:  
**Bus Maneuvering Plan**

Job No.:	257	Sheet No.:	<b>B1.0</b>
Date:	March 18, 2015		
Scale:	1"=30'		
Drawn:	SWC		
Checked:	WRW		

1/2017 - AutoCAD 2015 - AutoCAD 2015 - AutoCAD 2015 - AutoCAD 2015 - AutoCAD 2015