

EXHIBIT A

TRANSIT SHELTER EASEMENT

MAINE STATE PLANE COORDINATE
SYSTEM, MAINE WEST NAD83

TM 42B LOT 11
N/F
PIKE INDUSTRIES, INC.
23578/296

TOWN LINE AND SUBJECT
PARCEL BOUNDARY LINE

EASEMENT RETAINED
BY OWNER 3204/110

CAPPED IRON
ROD FOUND

EASEMENT
TO CMP CO.
3204/165

TOWN LINE
MONUMENT

CHORD $576^{\circ}10'20''$ E
23.35'

WESTBROOK
PORTLAND

R=1382.07
ARC=18.00
CHORD $575^{\circ}18'55''$ E
18.00'

9.00'
 $N14^{\circ}47'03''$ E


18.00'
 $N75^{\circ}18'55''$ W

9.00'
 $S14^{\circ}47'03''$ W

TM 265 LOT A-1
N/F
PORTLAND HOTELS, INC.
20821/316

BRIGHTON
AVENUE

GRAPHIC SCALE

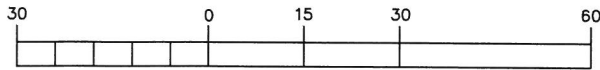

1 inch = 30 ft.